

SMOOTHIE KING
SPACE 100
1,440 SF


TBD
SPACE 200
2,200 SF

TBD
SPACE 300
2,286 SF

TBD
SPACE 400
1,675 SF

JERSEY MIKES
SPACE 500
1,592 SF

1 - FLOOR PLAN SCALE 1/8"=1'-0"

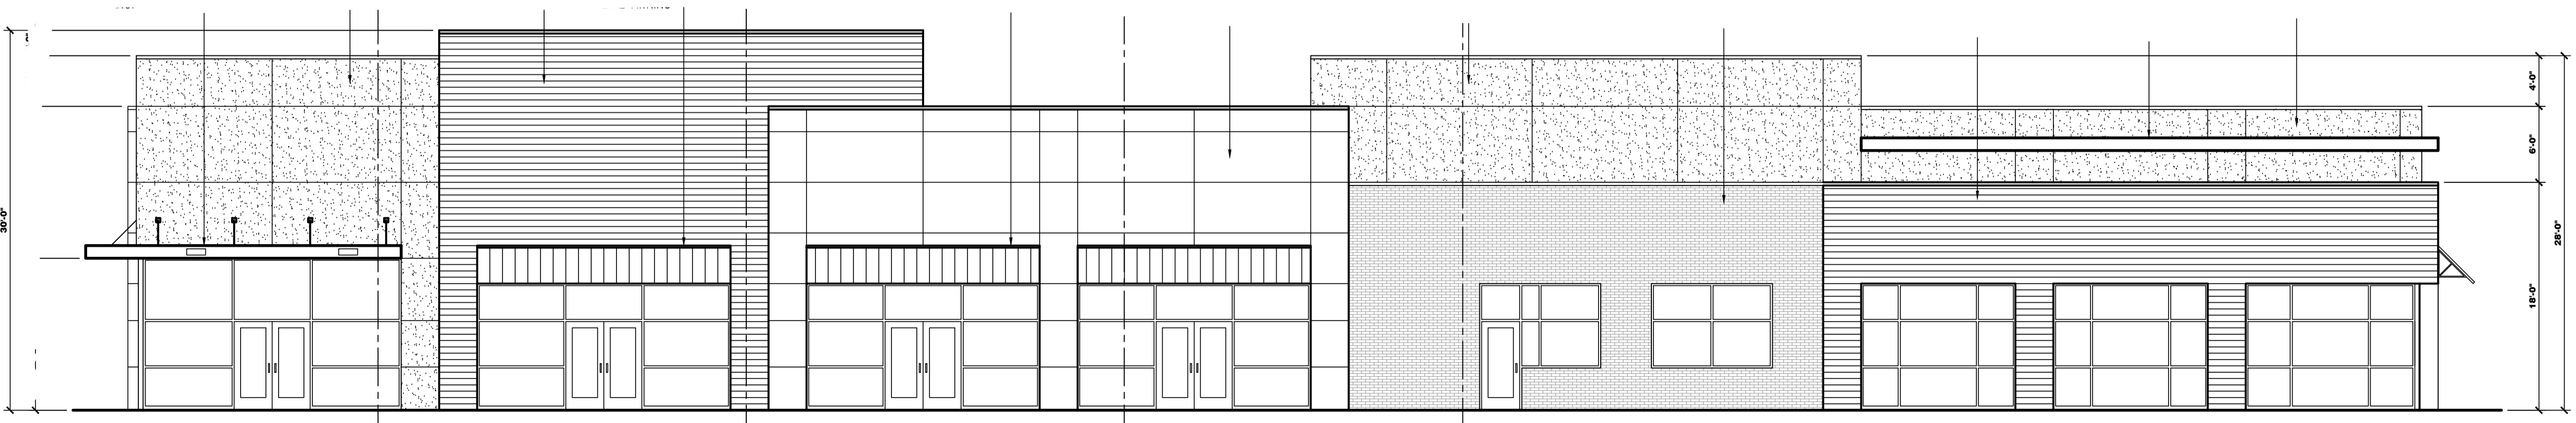

2 - FRONT ELEVATION SCALE 1/8"=1'-0"