




1 - FLOOR PLAN SCALE 1/8"=1'-0"

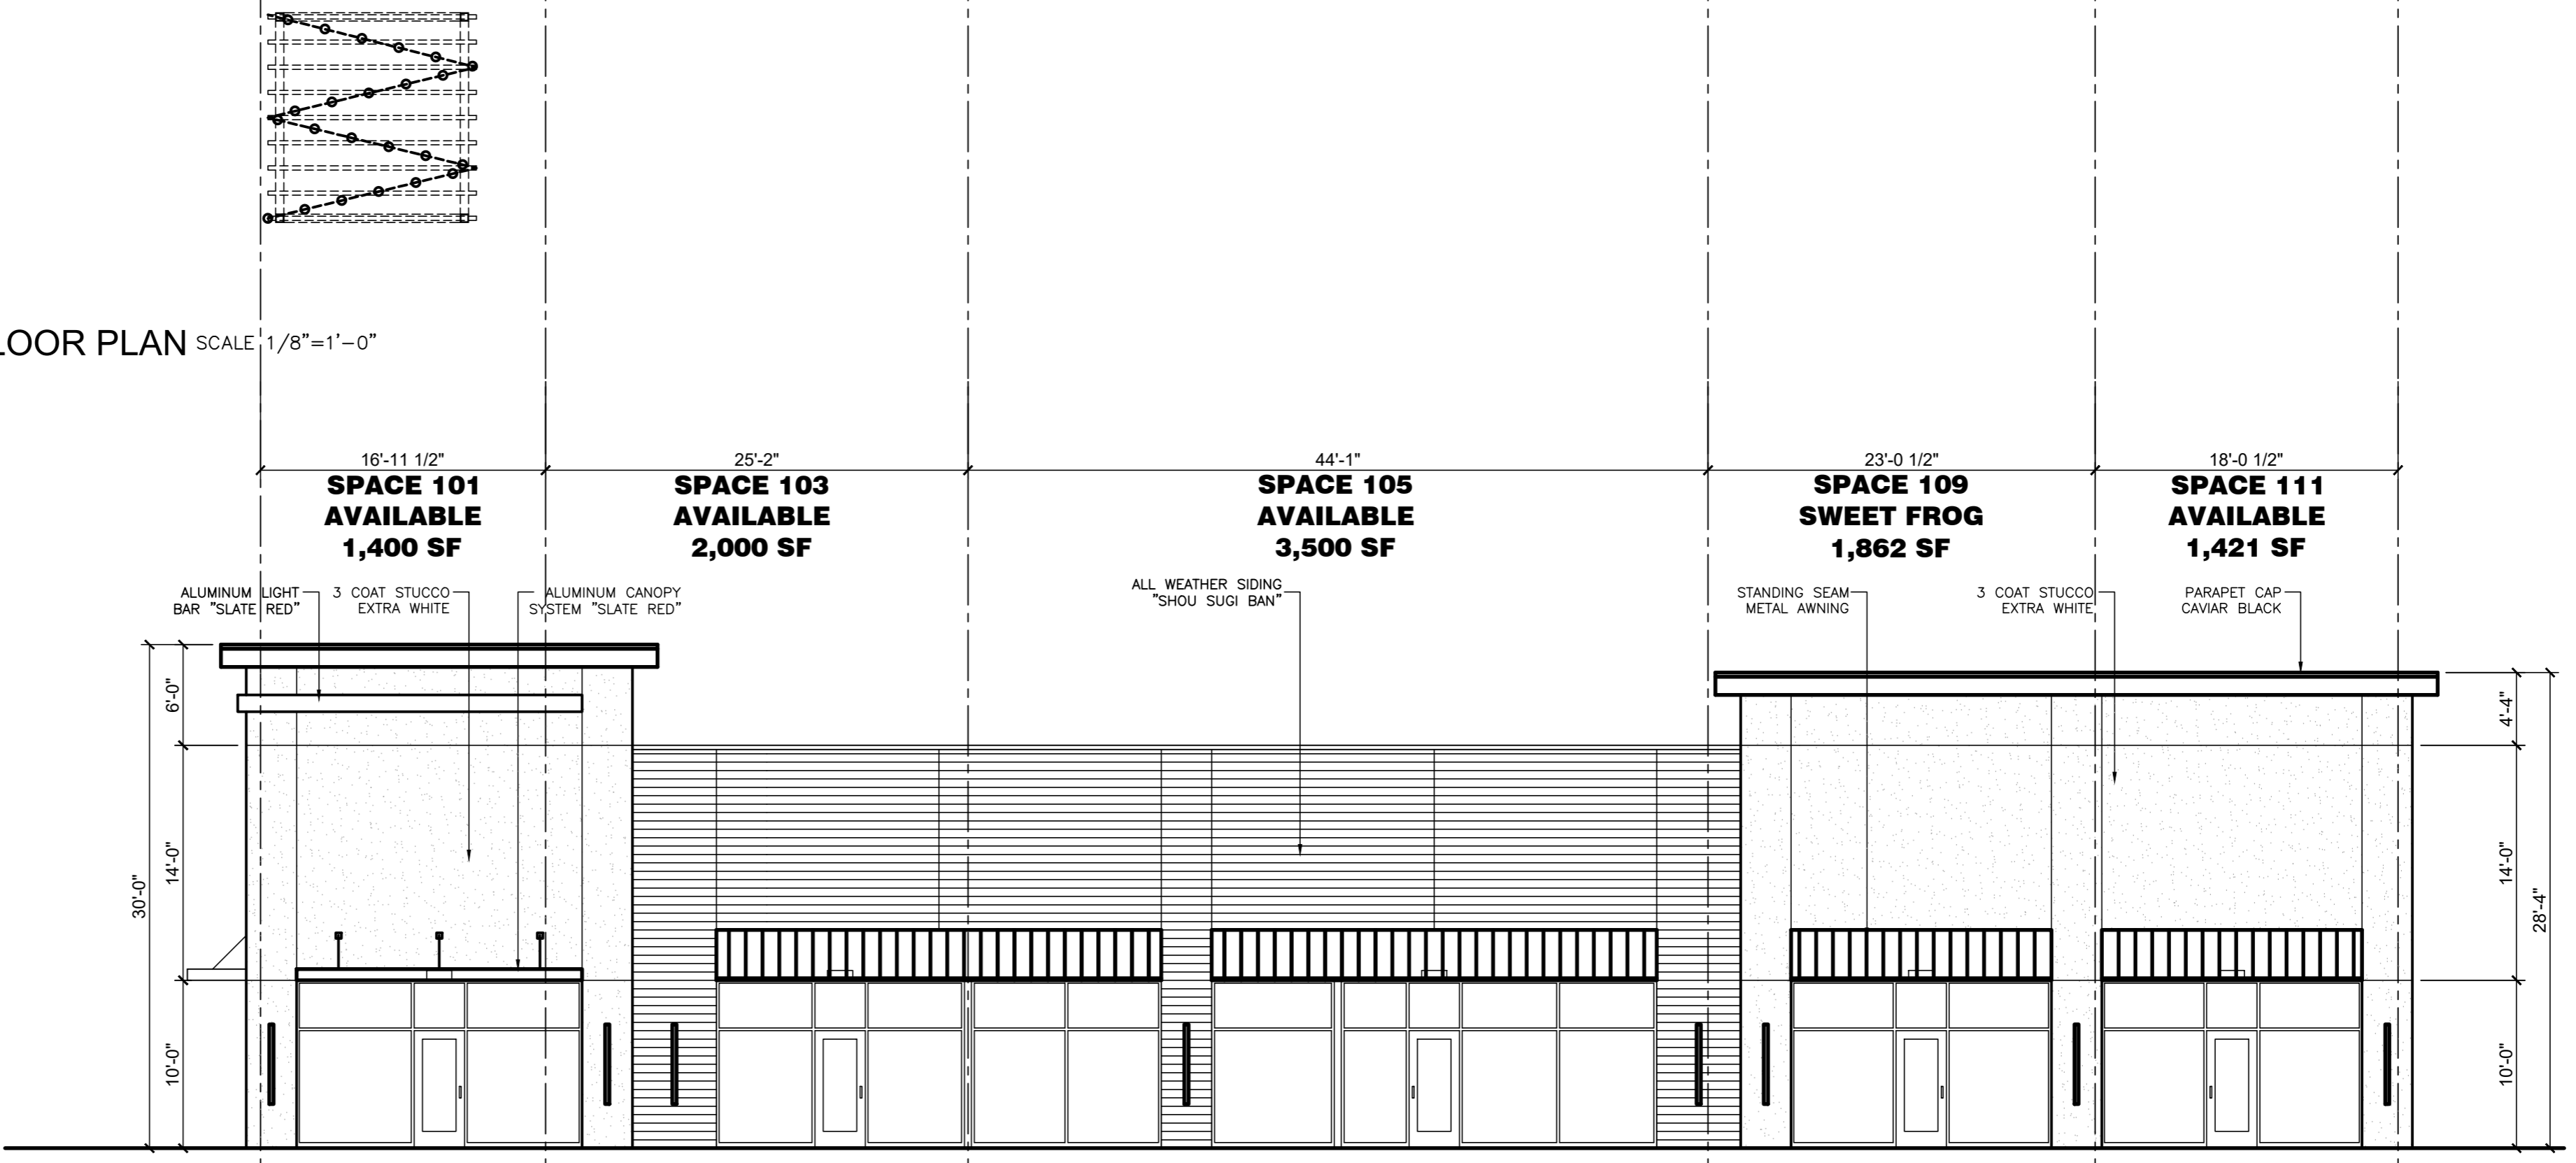

2 - FRONT ELEVATION(SOUTH) SCALE 1/8"=1'-0"

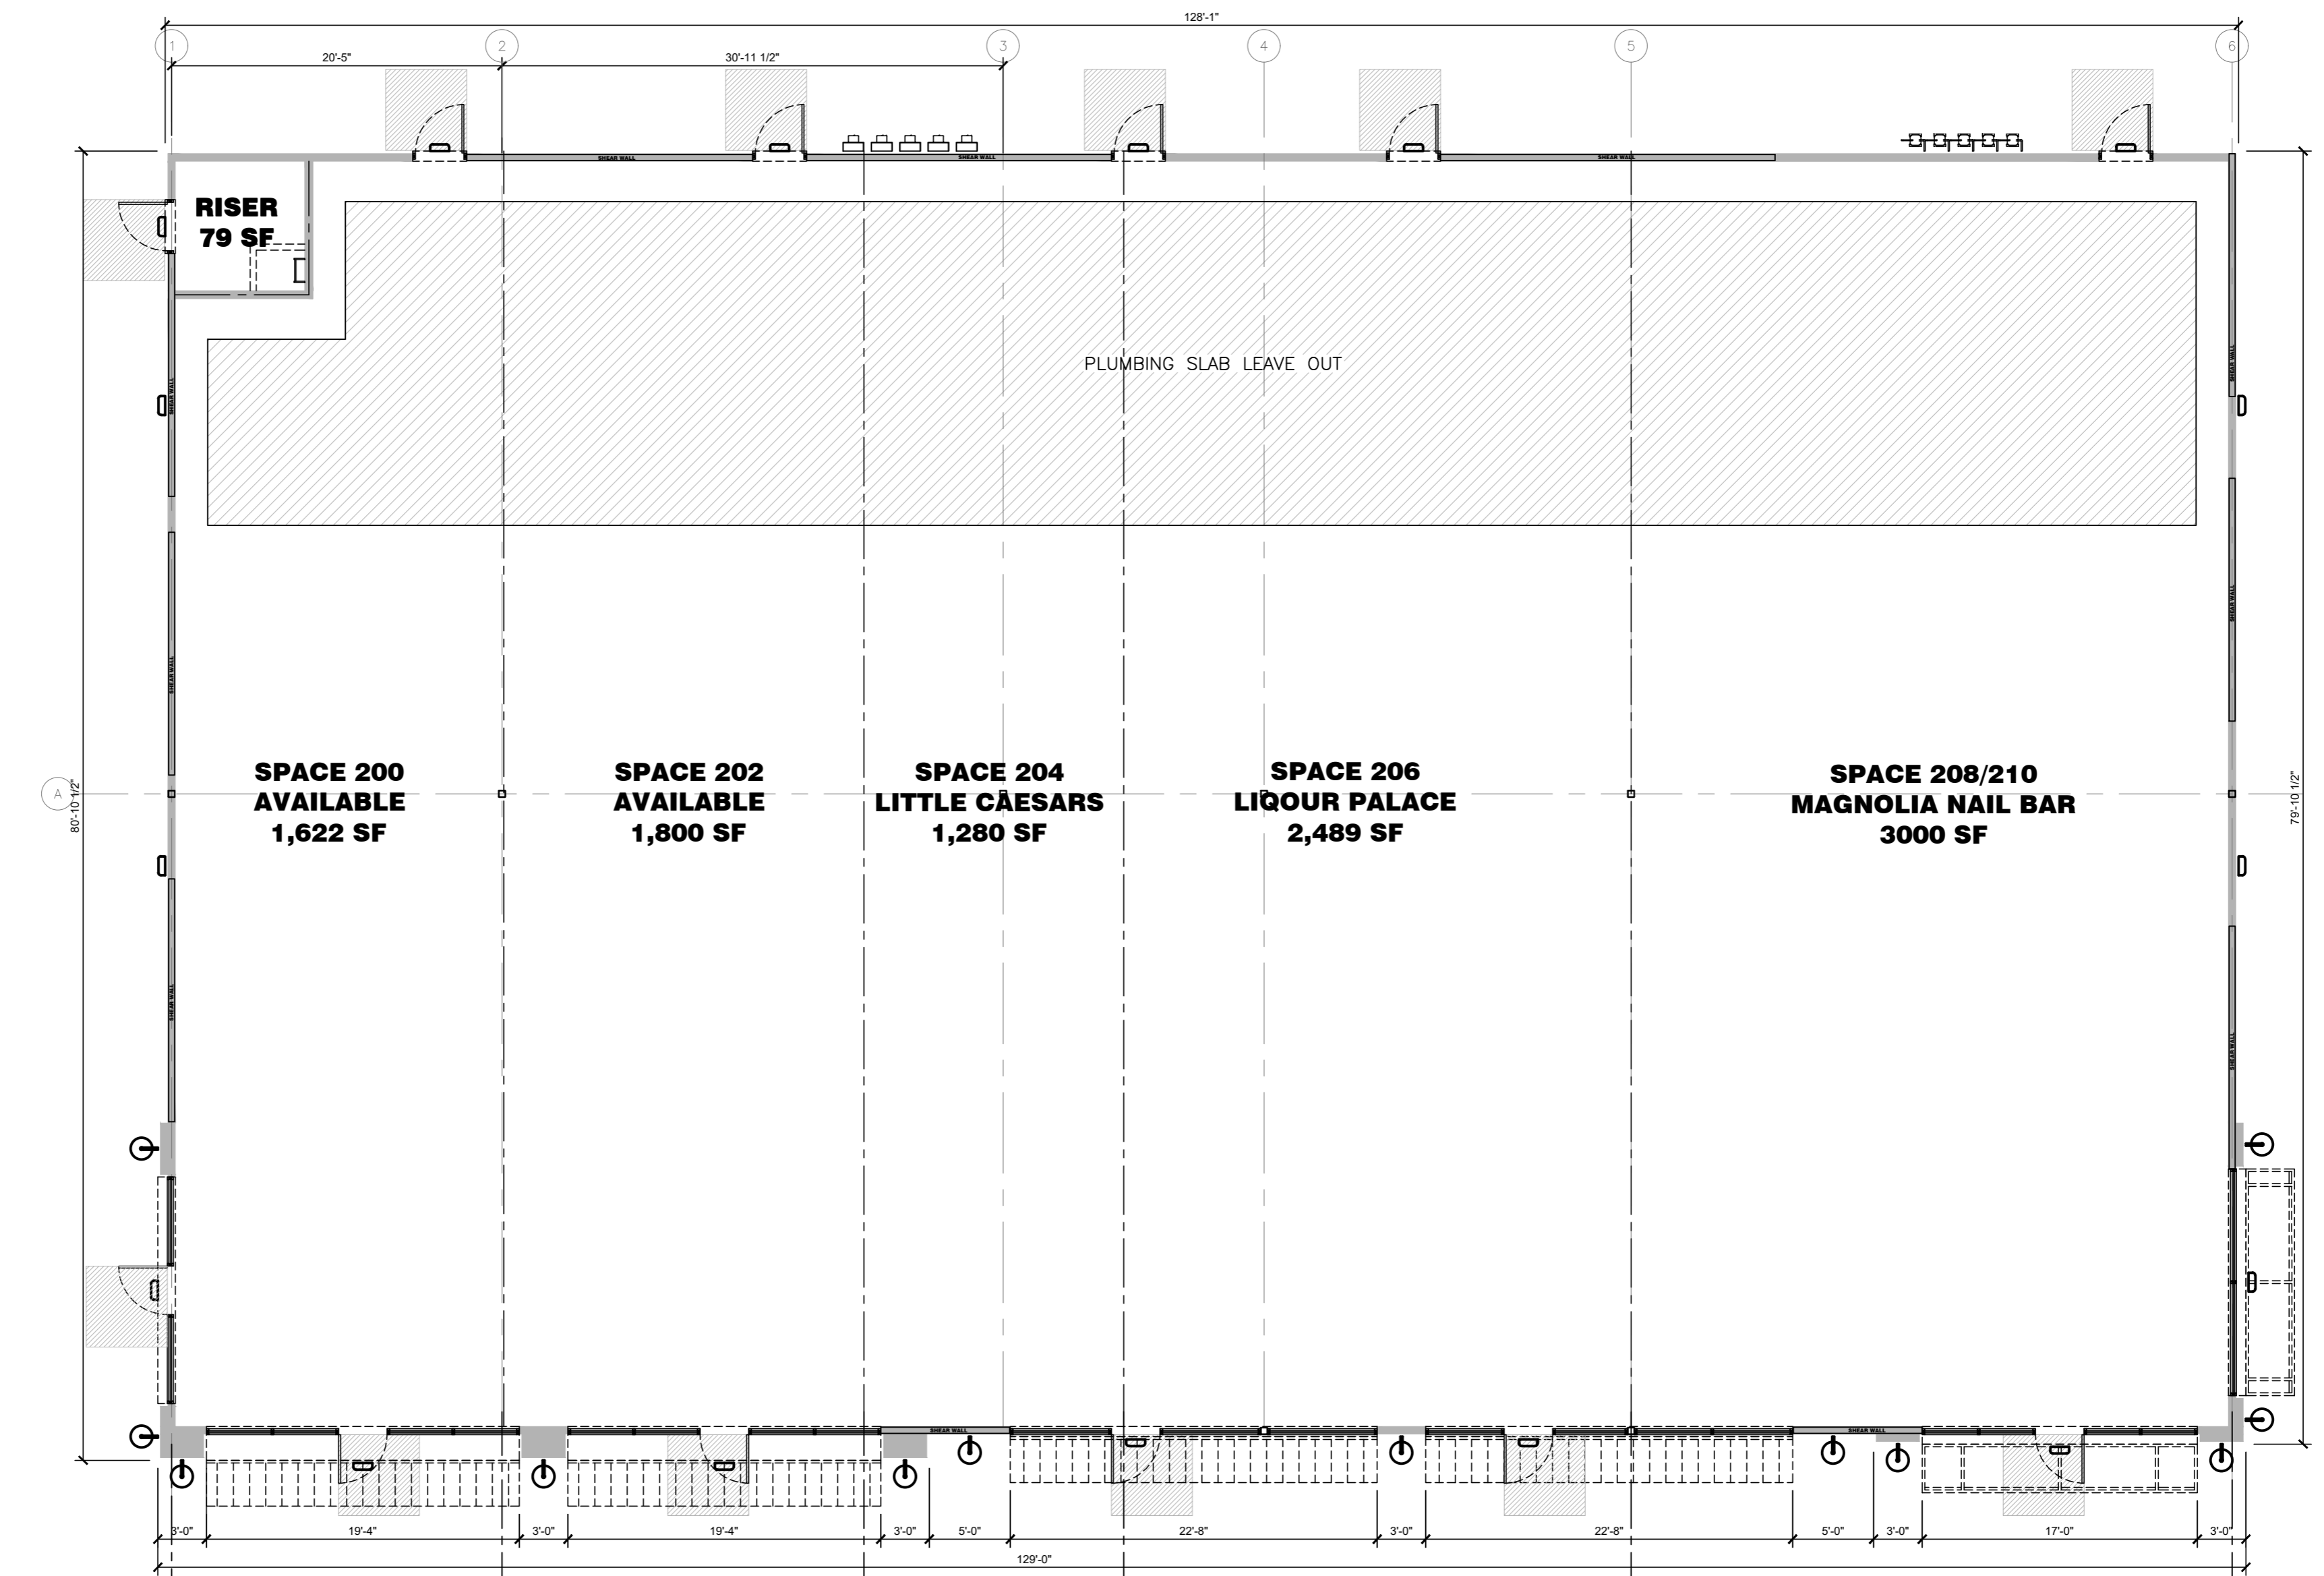

1 - FLOOR PLAN SCALE 1/8"=1'-0"

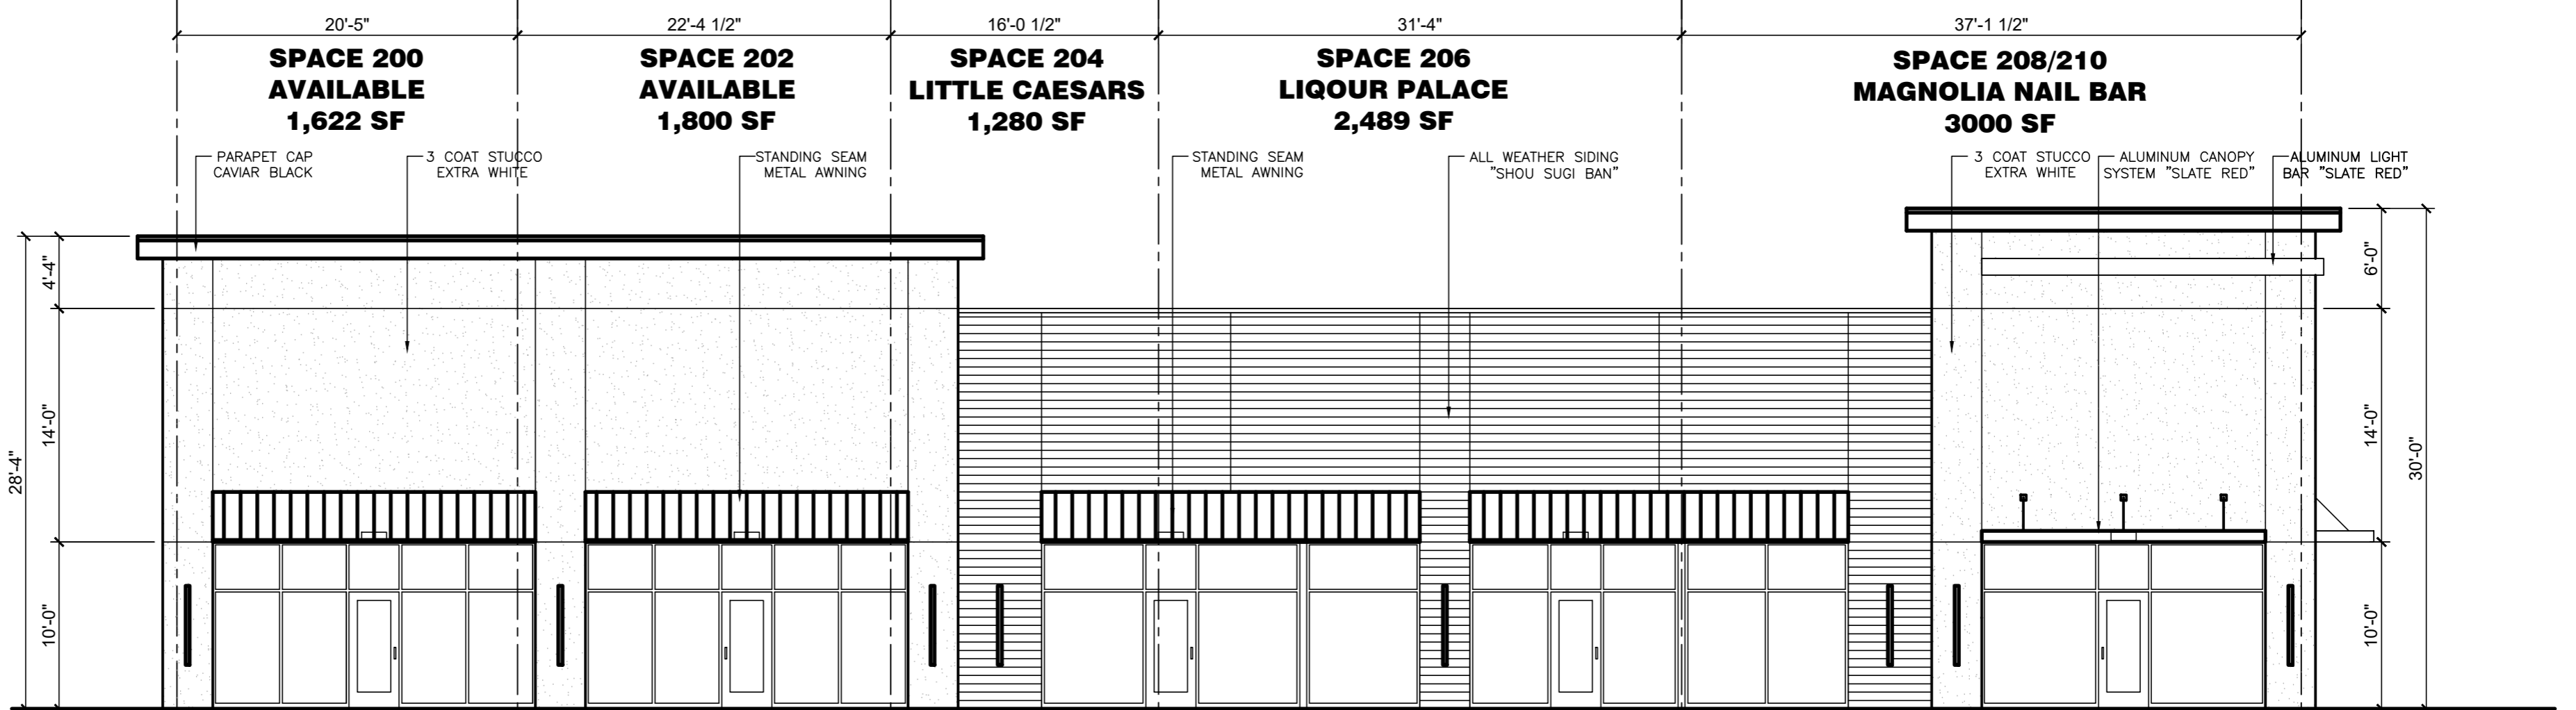

2 - FRONT ELEVATION(SOUTH) SCALE 1/8"=1'-0"





