


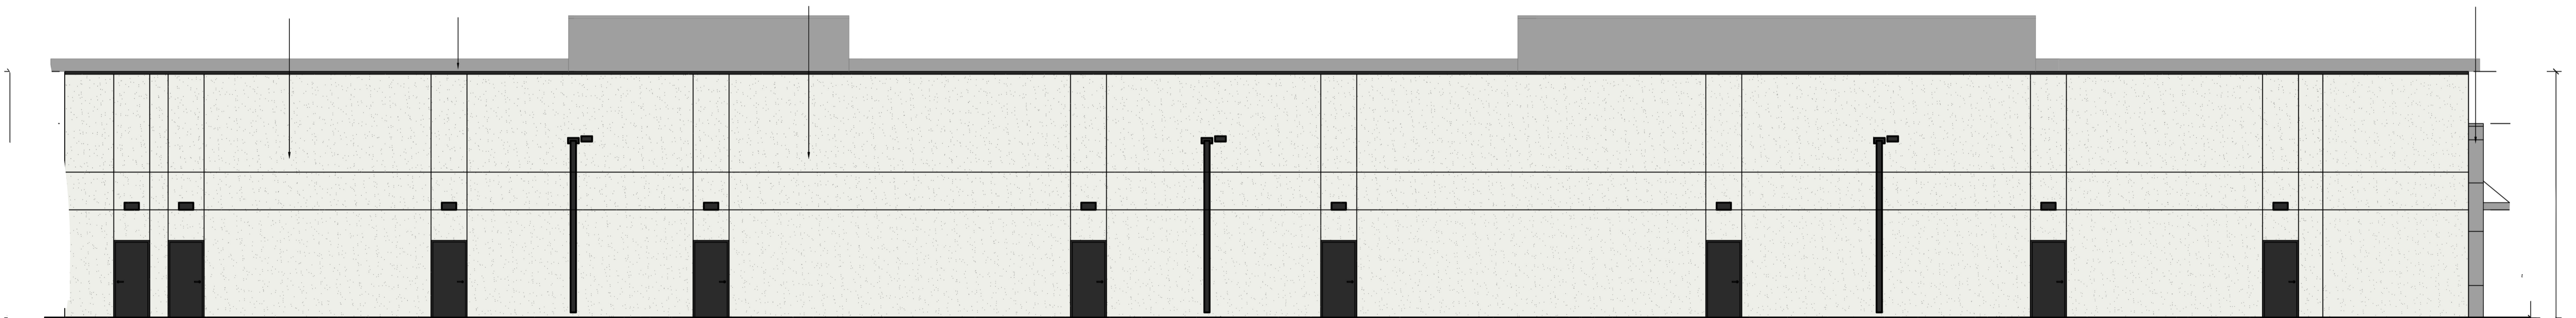

1 - SOUTH ELEVATION SCALE 1/8"=1'-0"



2 - NORTH ELEVATION SCALE 1/8"=1'-0"