


1 - FLOOR PLAN SCALE 1/8"=1'-0"

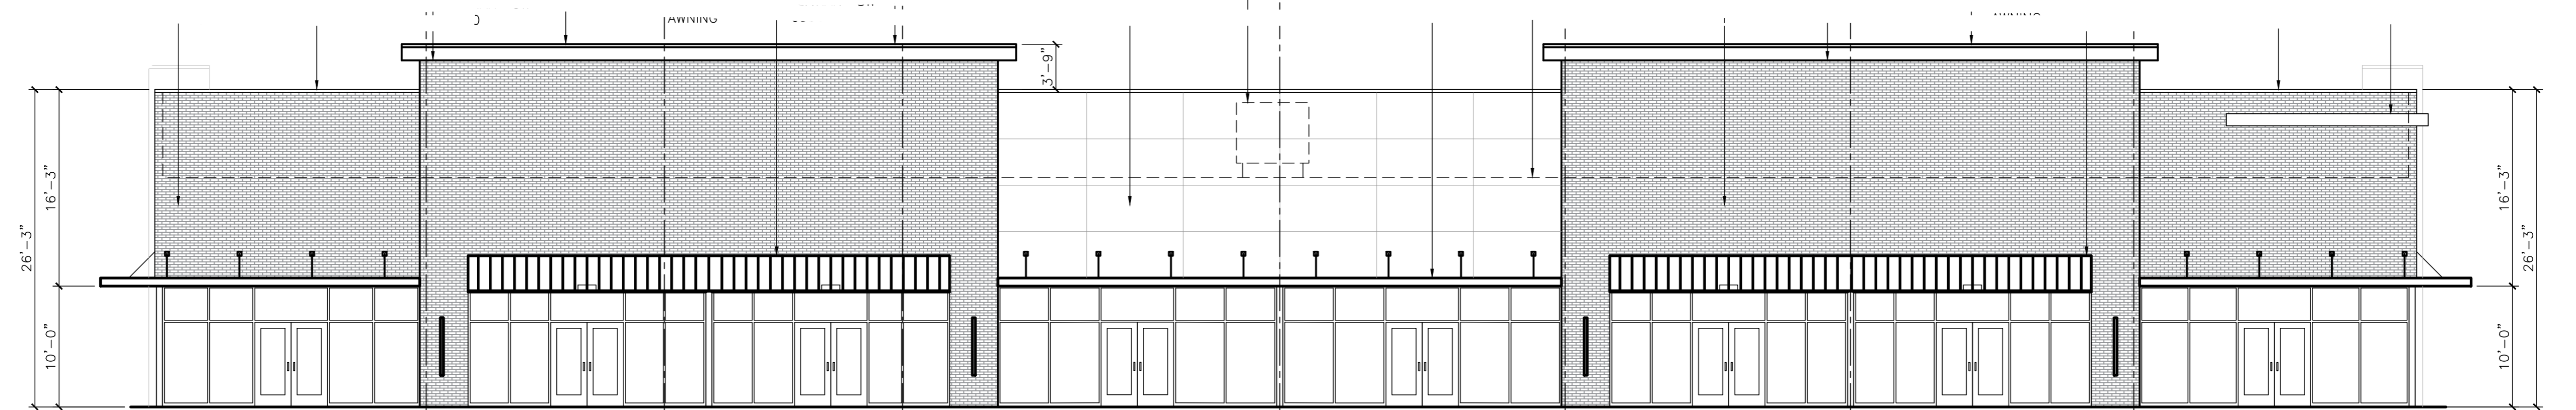

2 - WEST ELEVATION SCALE 1/8"=1'-0"