


SLATE
LAND & DEVELOPMENT CO

DRAWING ISSUE & REVISION LOG

REV	DATE	ISSUE	DESCRIPTION
PERMIT	07/20/2025	PERMIT SET	AMEPS
REV 02	09/30/2025	CLIENT COMMENTS	
REV 03	10/13/2025	MEP CLARIFICATIONS	
REV 04	10/15/2025	MEP CLARIFICATIONS	
REV 05	10/21/2025	ARCH CLARIFICATIONS	
REV 06	01/23/2026	CLIENT COMMENTS	

PROJECT NAME:	WYLE BY SLATE
PROJECT NUMBER:	JAW 25-0026
PROJECT DESCRIPTION:	MULTI-TENANT RETAIL/RESTAURANT SHELL BUILDING
PROJECT ADDRESS:	1808 N STATE HIGHWAY 78, WYLE, TX 75098


A1.0

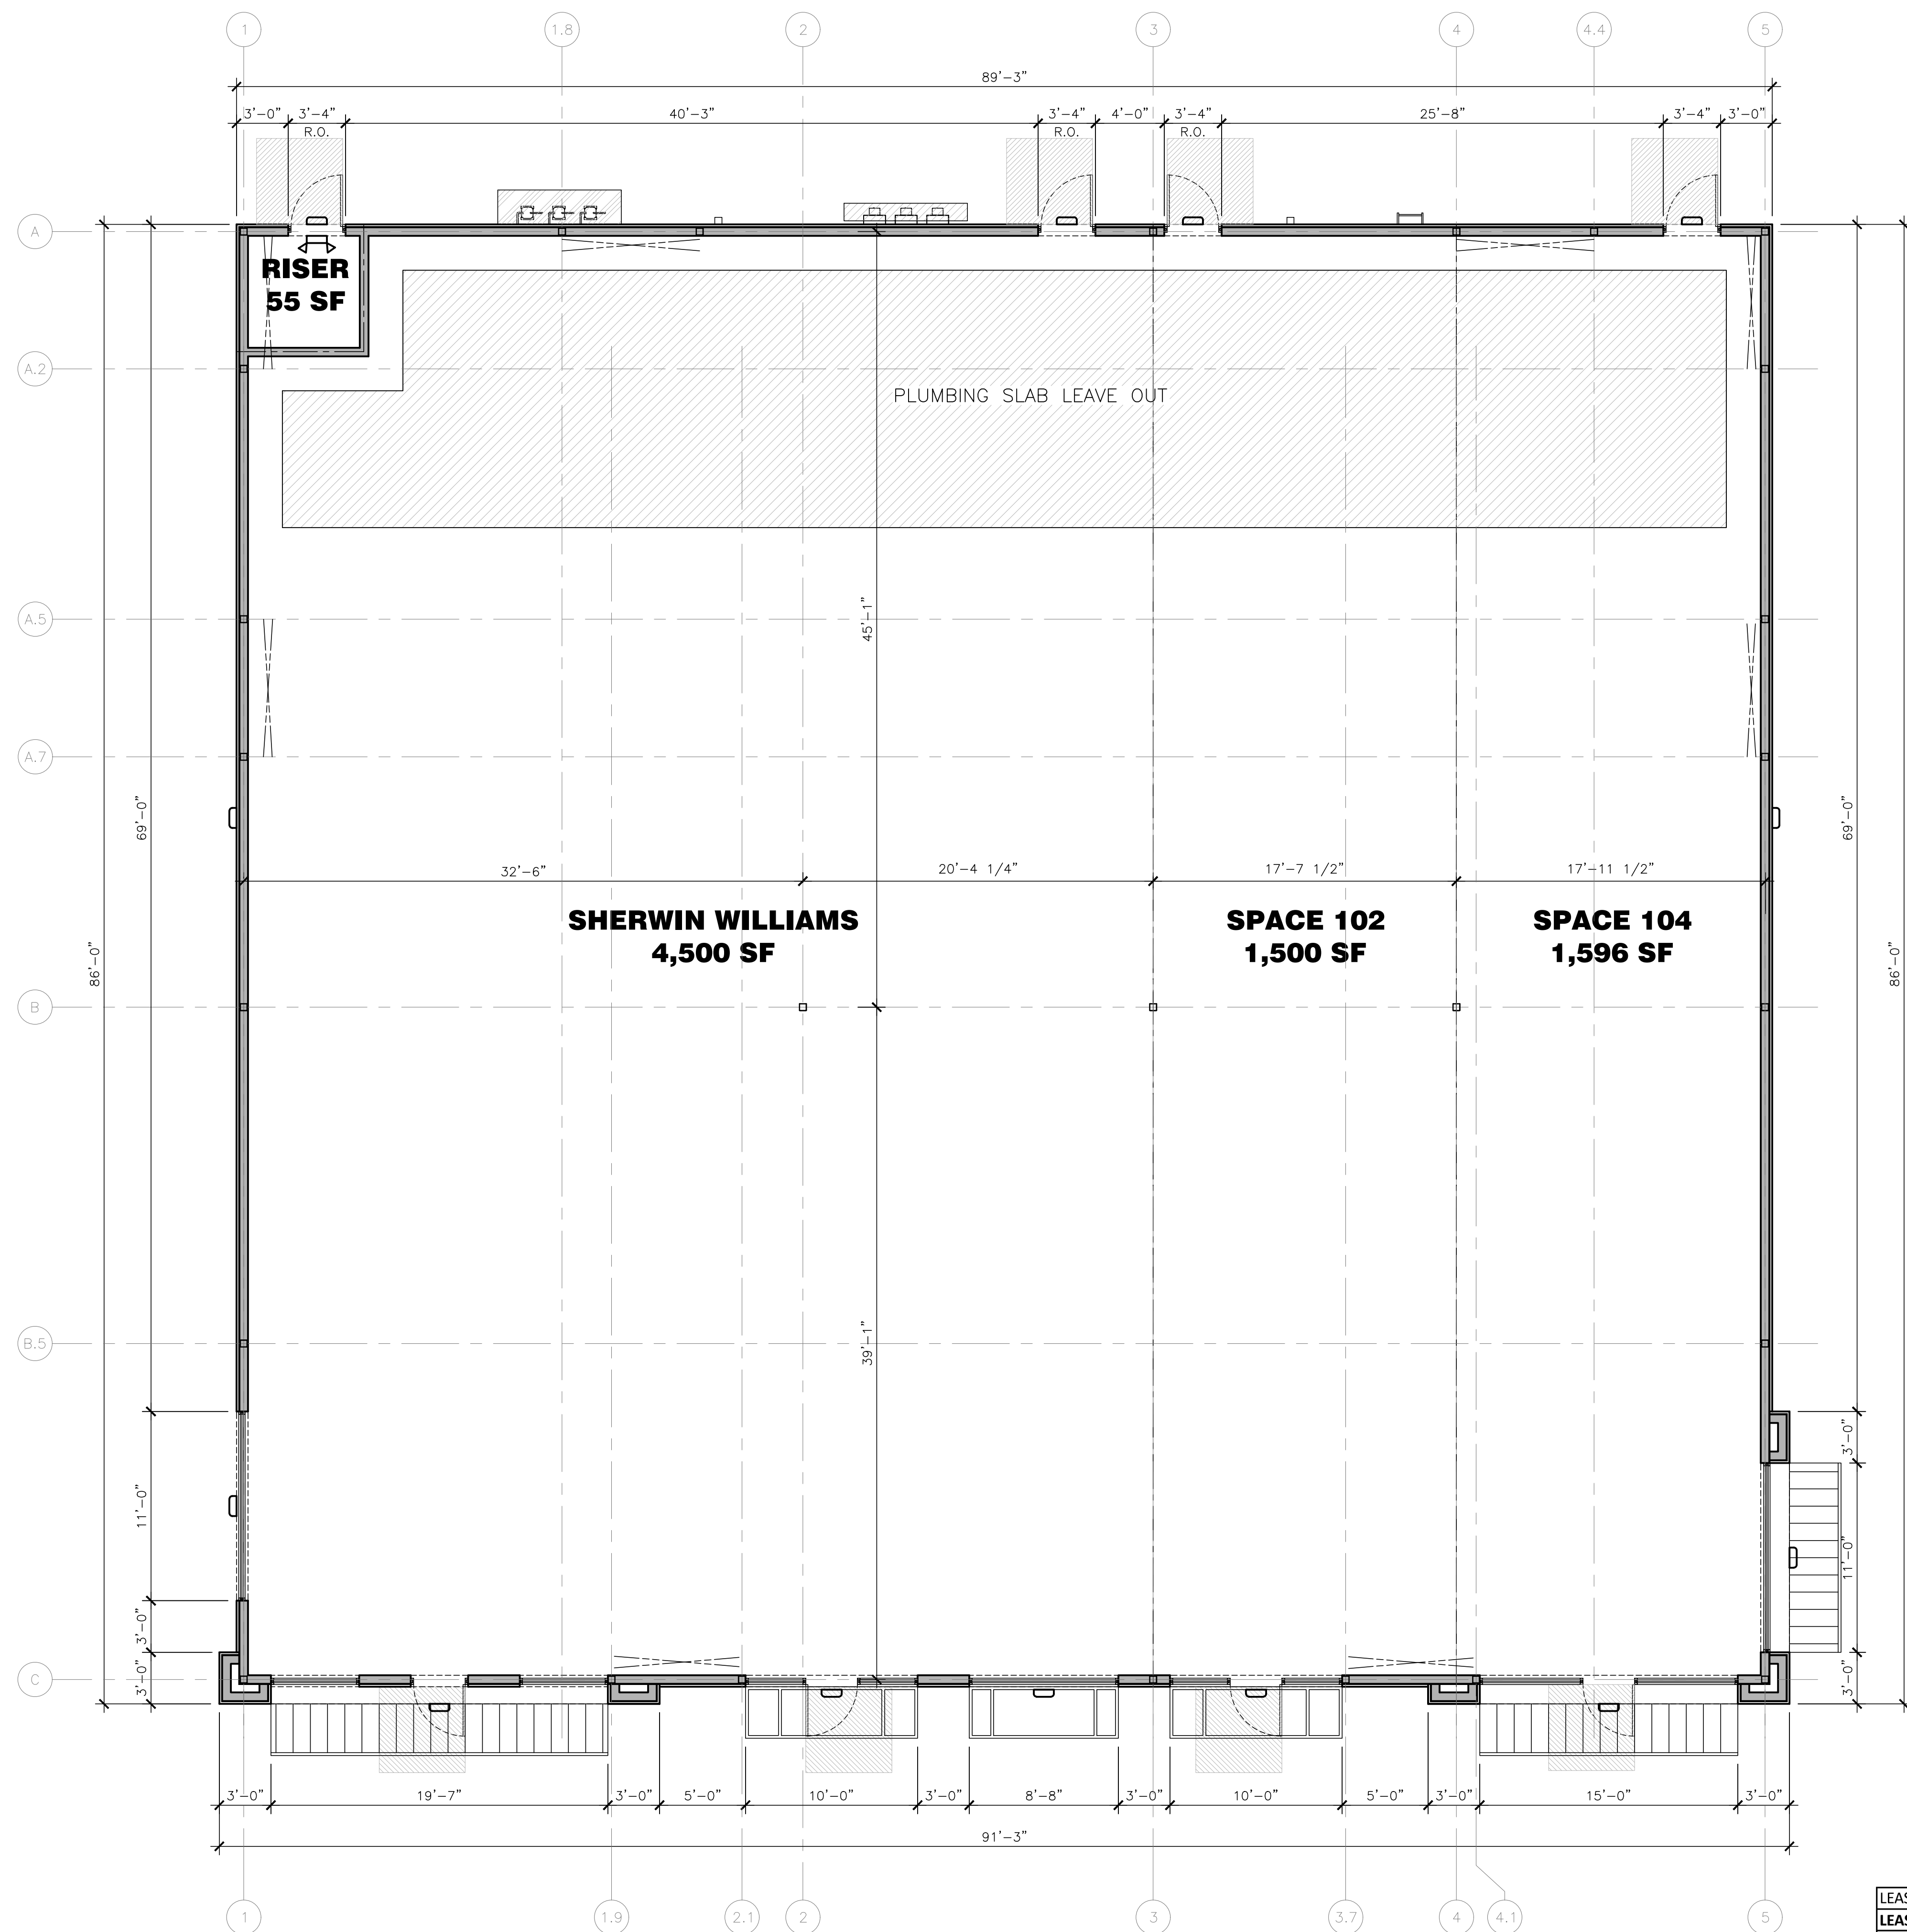


1 - FLOOR PLAN SCALE 3/16"=1'-0"

LEASE SPACE PLAN DATED 01/16/2026


LEASE SPACE	SIZE SF	% OF WHOLE	% OF RISER SF	TOTAL SF W/RISER
Space 100 - SHERWIN WILLIAMS	4,500	59.24%	32.58	4,533
Space 102 - AVAILABLE	1,500	19.75%	10.86	1,511
Space 104 - AVAILABLE	1,596	21.01%	11.56	1,608
TOTAL	7,596	100%	55.00	7,651
GRAND TOTAL	7,651			

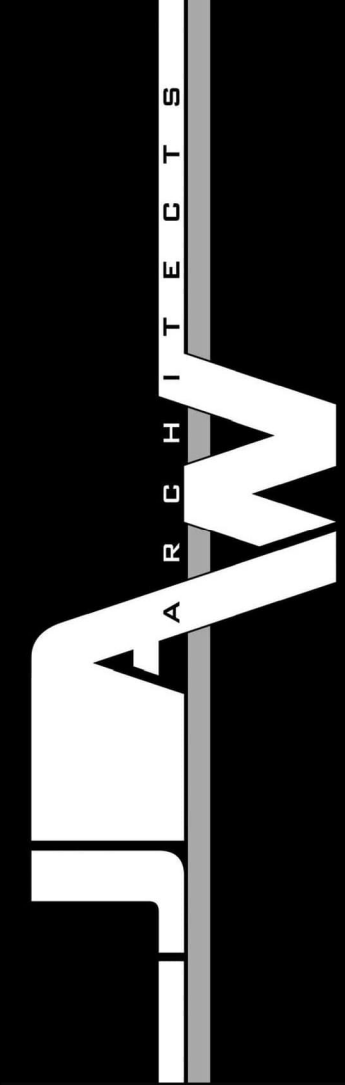

SLATE
LAND & DEVELOPMENT CO

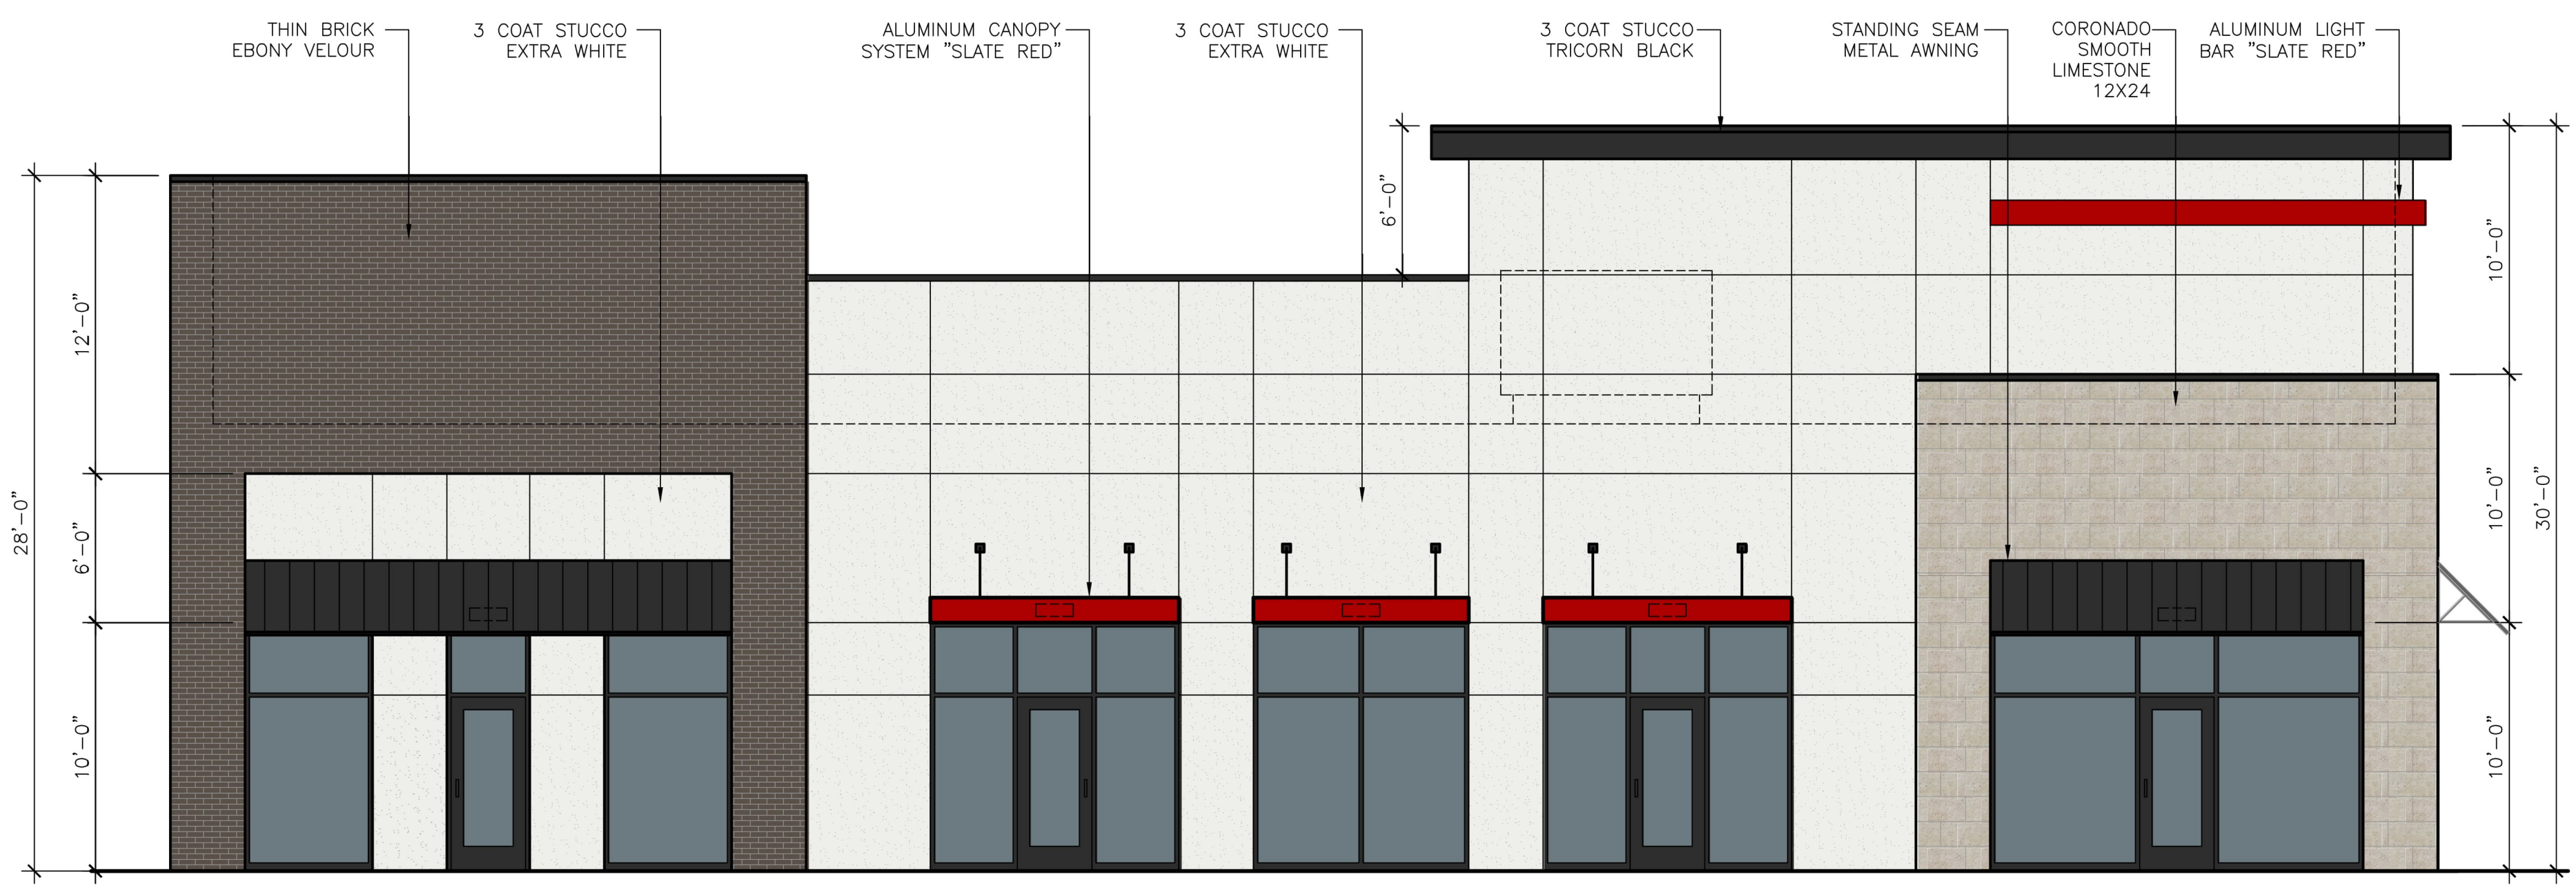

1 - SOUTH FACING ELEVATION SCALE 3/16"=1'-0"

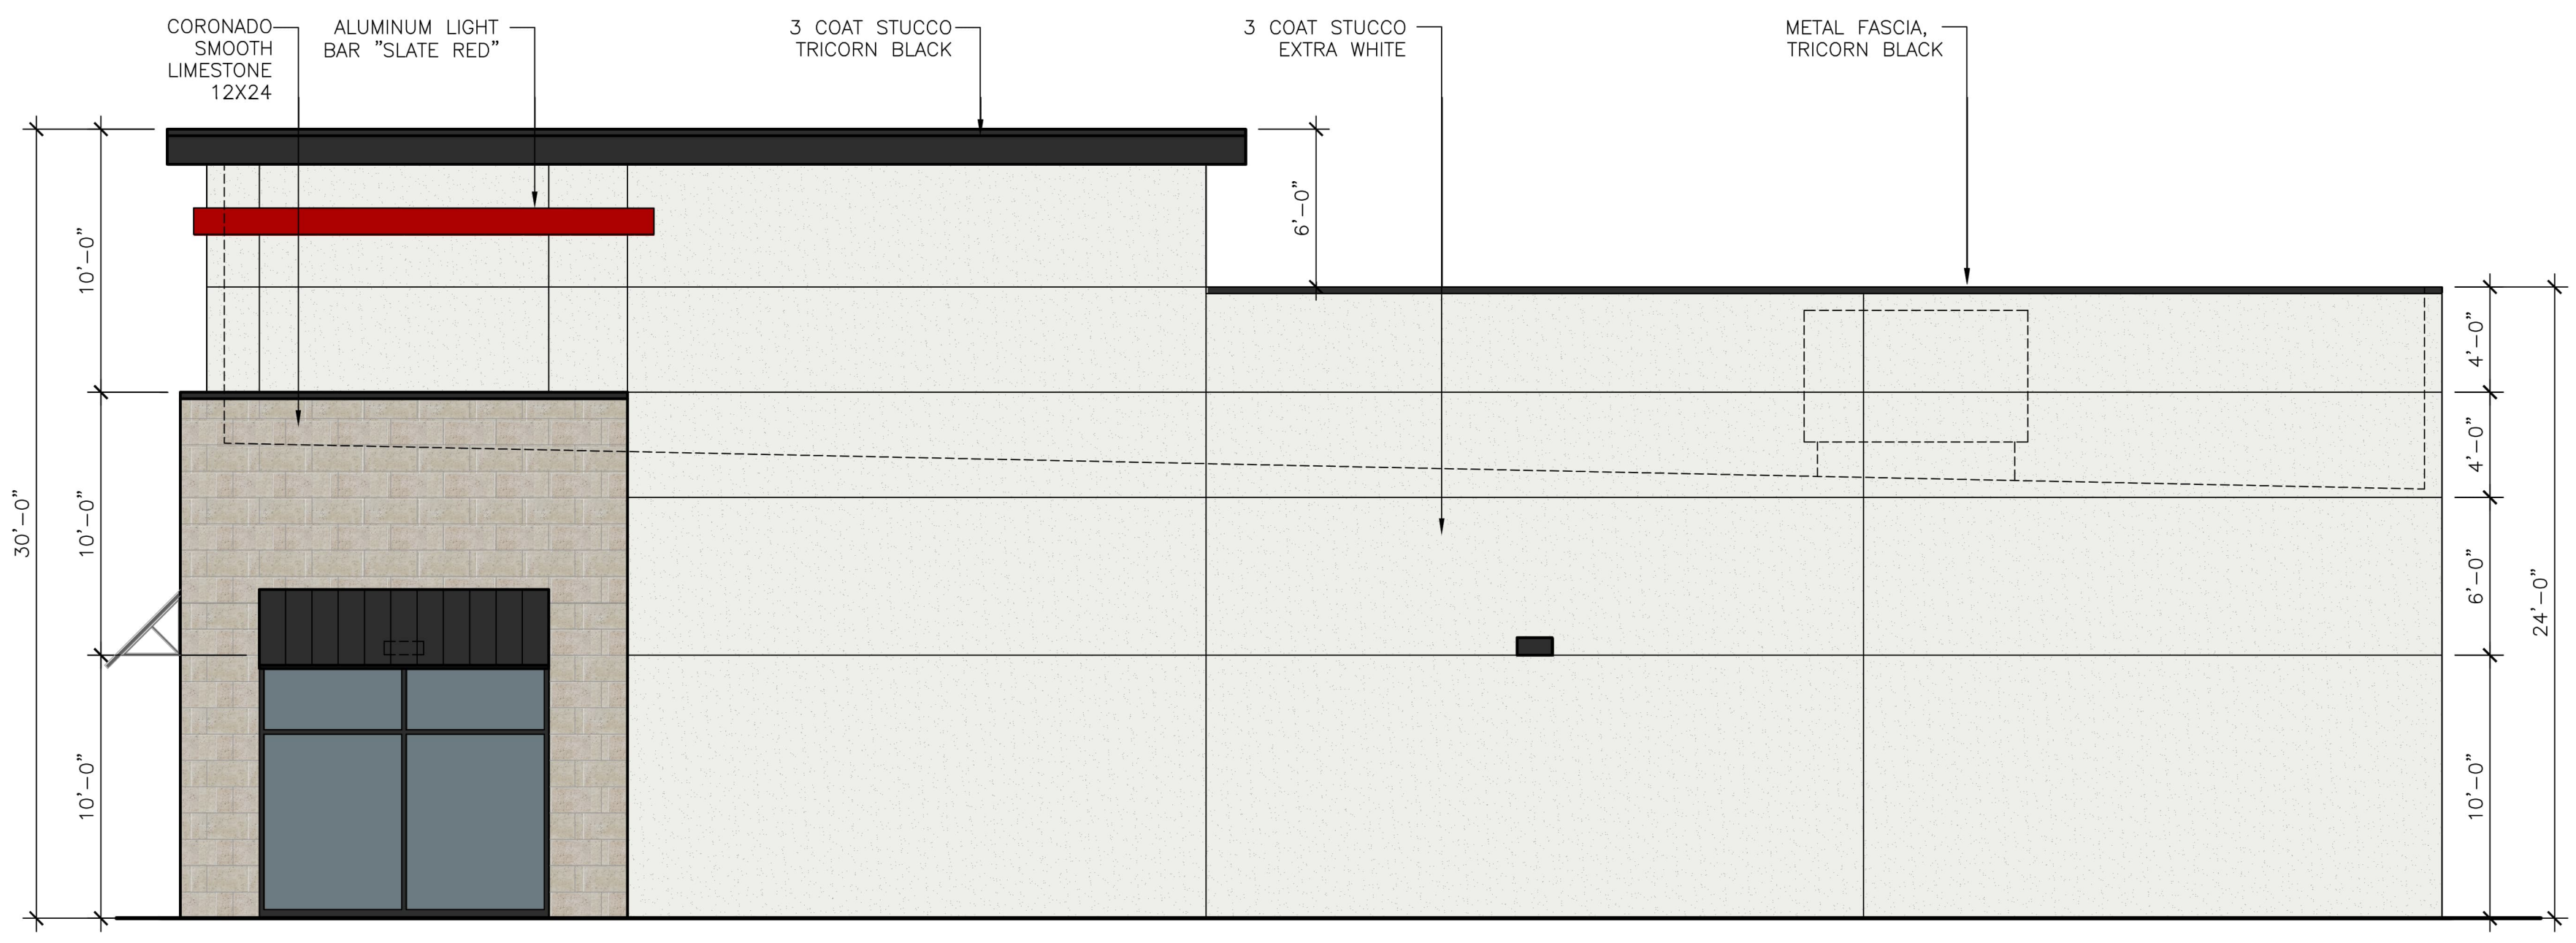

2 - EAST FACING ELEVATION SCALE 3/16"=1'-0"

MATERIAL BOARD



CORONADO SMOOTH LIMESTONE 12X24
COLOR: FRENCH WHITE




ACME THIN BRICK
COLOR: EBONY VELOUR



METAL FASCIA/ CANOPIES/ AWNINGS/LIGHTS
COLOR: SW 6258 "TRICORN BLACK"



3 COAT STUCCO SYSTEM
COLOR: SW 7006 "EXTRA WHITE"

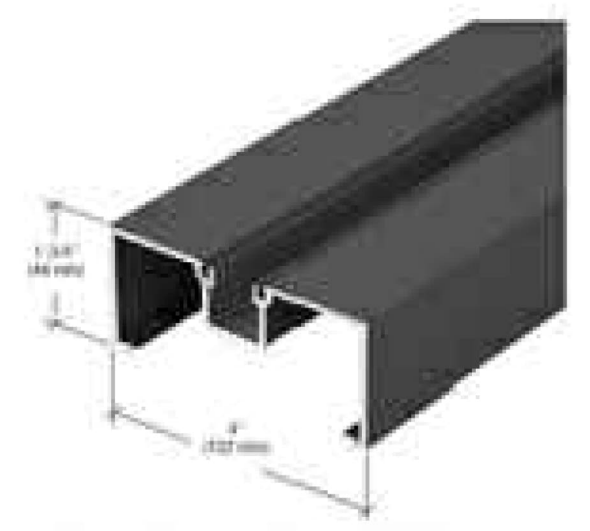

BLACK ANODIZED STOREFRONT

MATERIAL CALCULATIONS

BUILDING MATERIAL CALCULATIONS BUILDING										
Materials	South Elevation		North Elevation		West Elevation		East Elevation		Totals	
	SF	%	SF	%	SF	%	SF	%	SF	%
Stone	270	13.86%	0	0.00%	0	0.00%	230	10.54%	500	6.17%
Brick	403	20.69%	0	0.00%	84	4.27%	0	0.00%	487	6.01%
Stucco	1,275	65.45%	2,007	100.00%	1,882	95.73%	1,952	89.46%	7,116	87.82%
Totals (Excluding Glazing)	1,948	100%	2,007	100%	1,966	100%	2,182	100%	8,103	100%
Materials	South Elevation		North Elevation		West Elevation		East Elevation		Totals	
	SF	%	SF	%	SF	%	SF	%	SF	%
Glazing/Openings	572	22.70%	96	4.56%	110	5.30%	110	4.80%	888	9.88%
Total Façade	2,520	23%	2,103	5%	2,076	5%	2,292	5%	8,991	10%

DRAWING ISSUE & REVISION LOG


REV	DATE	DESCRIPTION
PERMIT	07/20/2025	PERMIT SET - AMEPS
REV 02	09/30/2025	CLIENT COMMENTS
REV 03	10/13/2025	MEP CLARIFICATIONS
REV 04	10/15/2025	MEP CLARIFICATIONS
REV 05	10/21/2025	ARCH CLARIFICATIONS
REV 06	01/23/2026	CLIENT COMMENTS

PROJECT NUMBER:
JAWA 25-0026


PROJECT NAME:
WYLE BY SLATE

PROJECT DESCRIPTION:
MULTI-TENANT RETAIL/RESTAURANT SHELL BUILDING
PROJECT ADDRESS:
1808 N STATE HIGHWAY 78, WYLE, TX 75098


A2.0

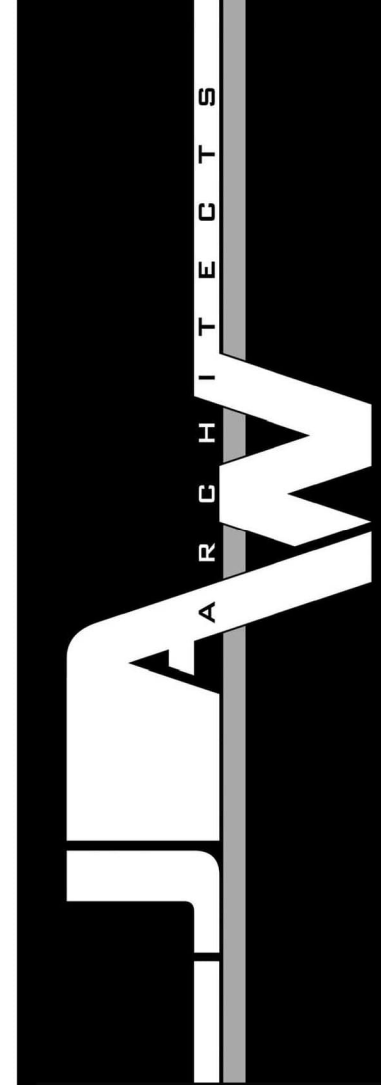

SLATE
LAND & DEVELOPMENT CO

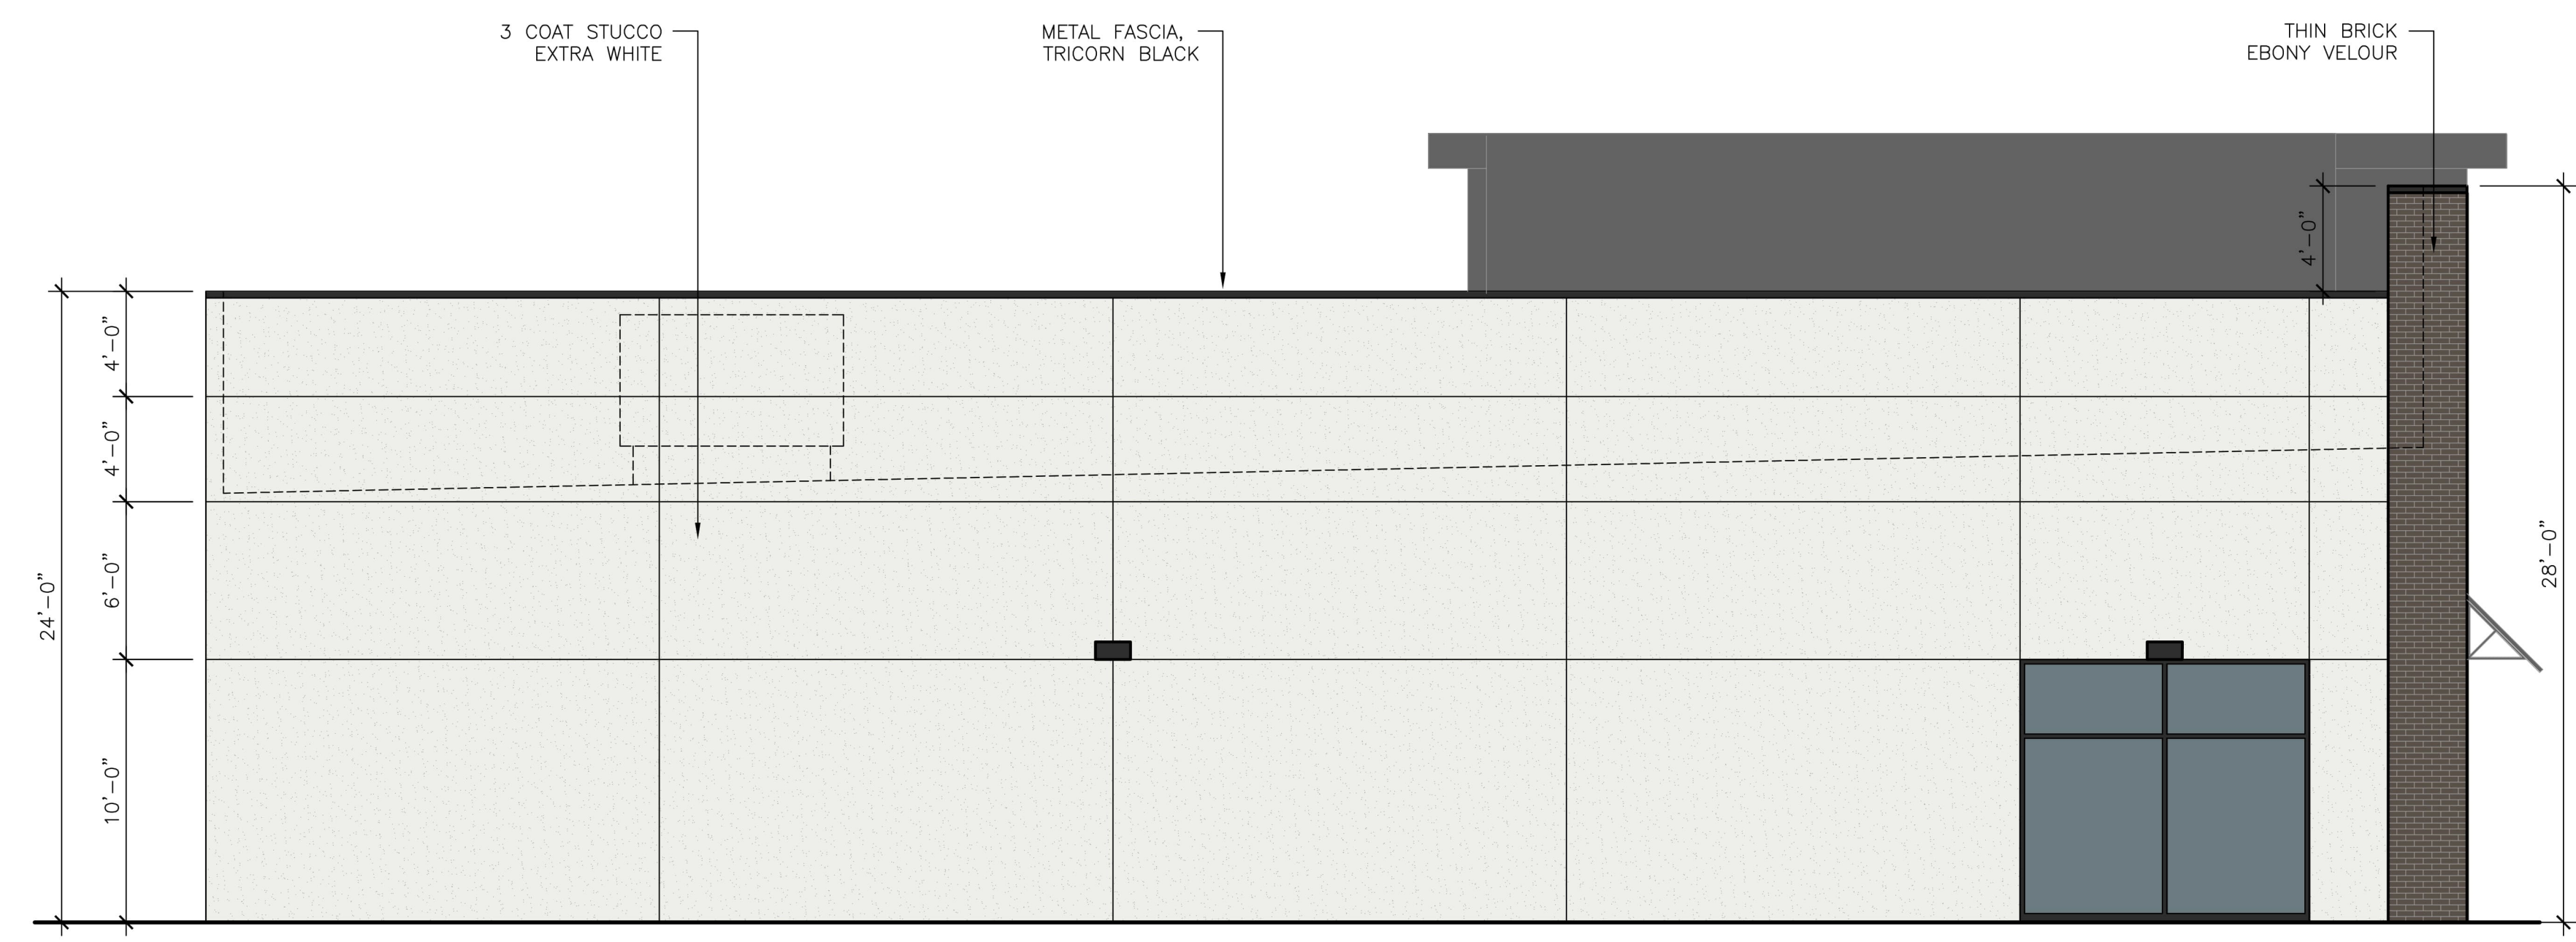

1 - WEST FACING ELEVATION SCALE 3/16"=1'-0"

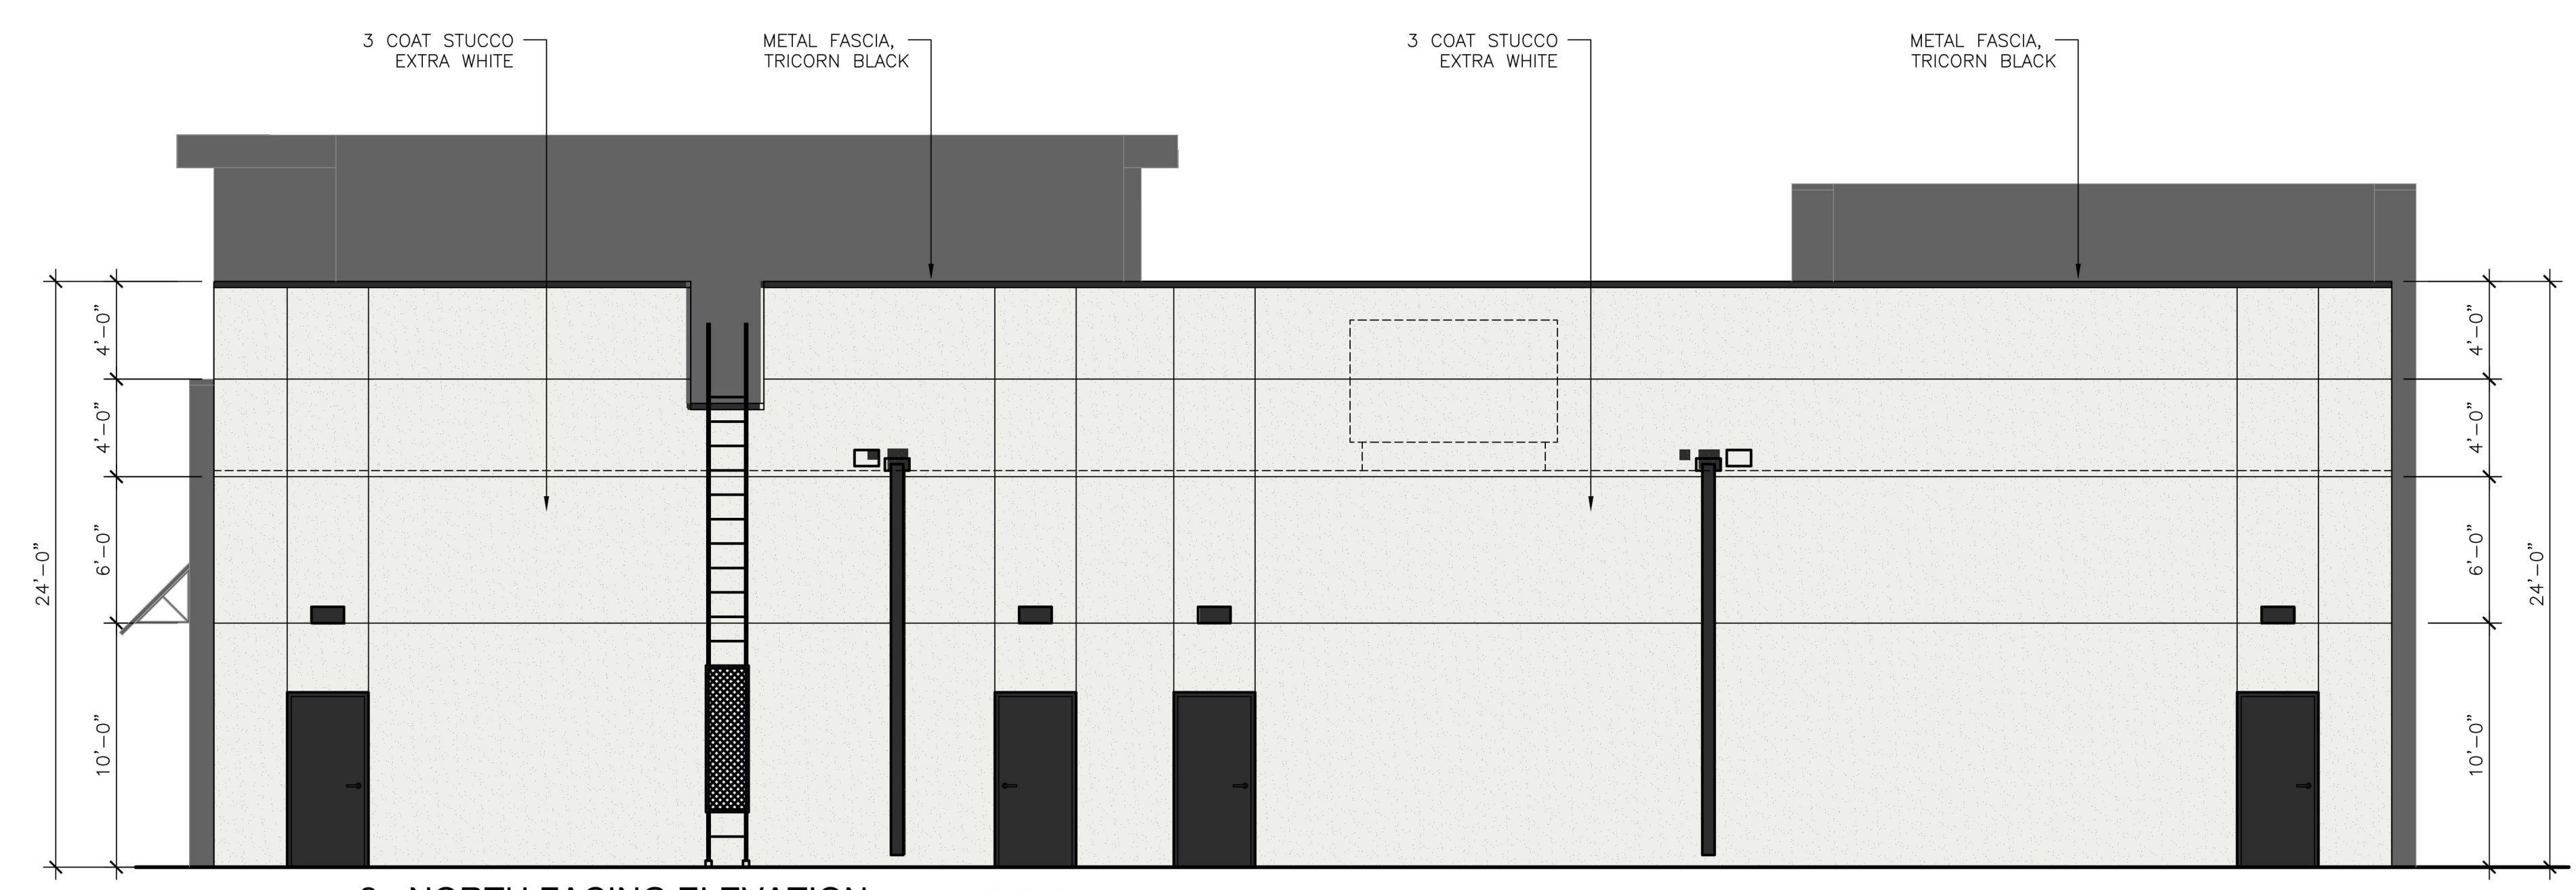

2 - NORTH FACING ELEVATION SCALE 3/16"=1'-0"

DRAWING ISSUE & REVISION LOG

REV	DATE	ISSUE	BY
PERMIT	07/20/2025	PERMIT SET - AMEPs	
REV 02	09/20/2025	CLIENT COMMENTS	
REV 03	10/13/2025	MEP CLARIFICATIONS	
REV 04	10/15/2025	MEP CLARIFICATIONS	
REV 05	10/21/2025	ARCH CLARIFICATIONS	
REV 06	01/23/2026	CLIENT COMMENTS	

MATERIAL BOARD



CORONADO SMOOTH LIMESTONE 12X24
COLOR: FRENCH WHITE




ACME THIN BRICK
COLOR: EBONY VELOUR



METAL FASCIA/ CANOPIES/ AWNINGS/LIGHTS
COLOR: SW 6258 "TRICORN BLACK"



3 COAT STUCCO SYSTEM
COLOR: SW 7006 "EXTRA WHITE"

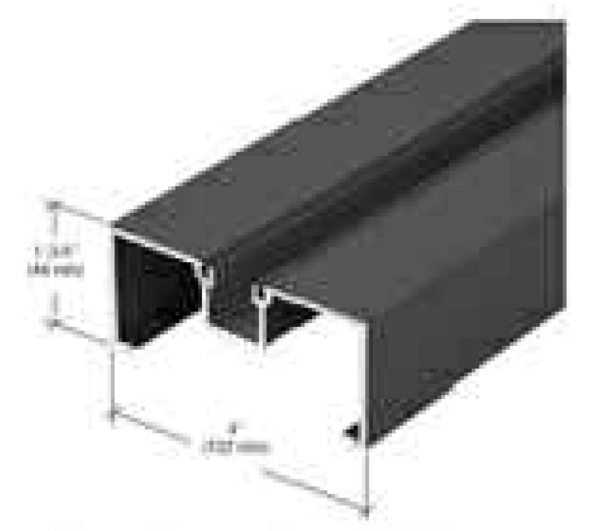

BLACK ANODIZED STOREFRONT

MATERIAL CALCULATIONS

BUILDING MATERIAL CALCULATIONS BUILDING										
Materials	South Elevation		North Elevation		West Elevation		East Elevation		Totals	
	SF	%	SF	%	SF	%	SF	%	SF	%
Stone	270	13.86%	0	0.00%	0	0.00%	230	10.54%	500	6.17%
Brick	403	20.69%	0	0.00%	84	4.27%	0	0.00%	487	6.01%
Stucco	1,275	65.45%	2,007	100.00%	1,882	95.73%	1,952	89.46%	7,116	87.82%
Totals (Excluding Glazing)	1,948	100%	2,007	100%	1,966	100%	2,182	100%	8,103	100%
Materials	South Elevation		North Elevation		West Elevation		East Elevation		Totals	
	SF	%	SF	%	SF	%	SF	%	SF	%
Glazing/Opening	572	22.70%	96	4.56%	110	5.30%	110	4.80%	888	9.88%
Total Façade	2,520	23%	2,103	5%	2,076	5%	2,292	5%	8,991	10%

PROJECT NAME: WYLE BY SLATE
PROJECT NUMBER: JAWA 25-0026
PROJECT DESCRIPTION: MULTI-TENANT RETAIL/RESTAURANT SHELL BUILDING
PROJECT ADDRESS: 1808 N STATE HIGHWAY 78, WYLE, TX 75098