




1 - NORTH FACING ELEVATION SCALE 1/8"=1'-0"

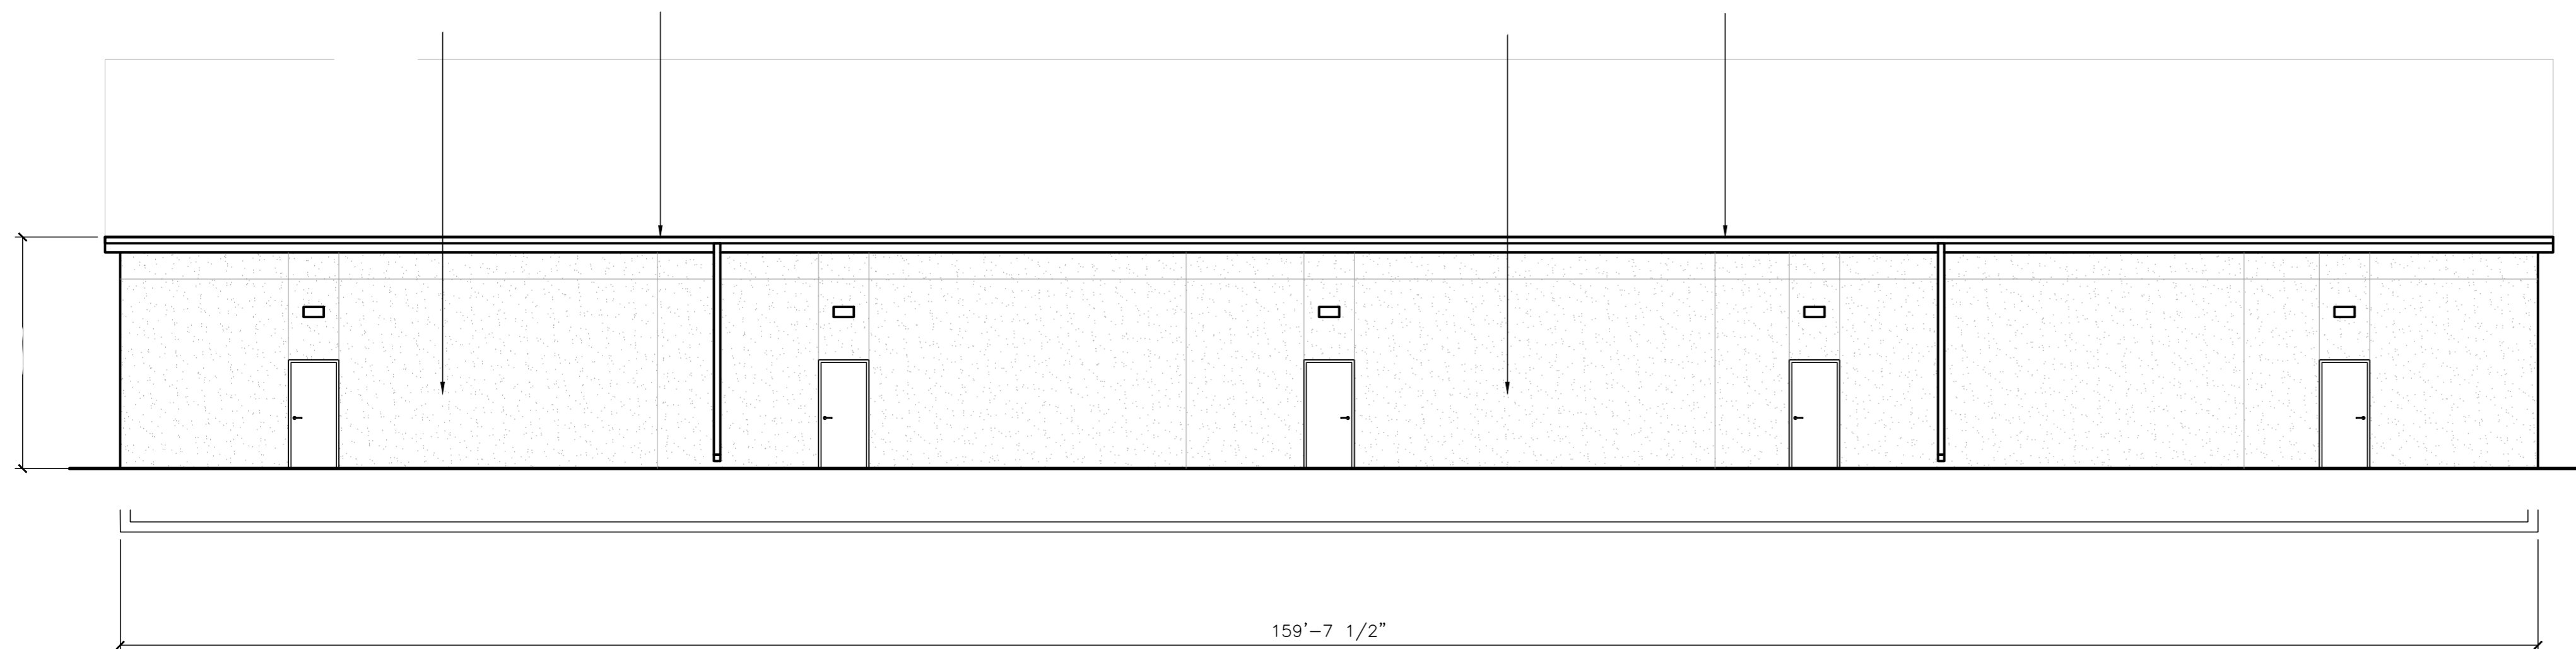

2 - SOUTH FACING ELEVATION SCALE 1/8"=1'-0"

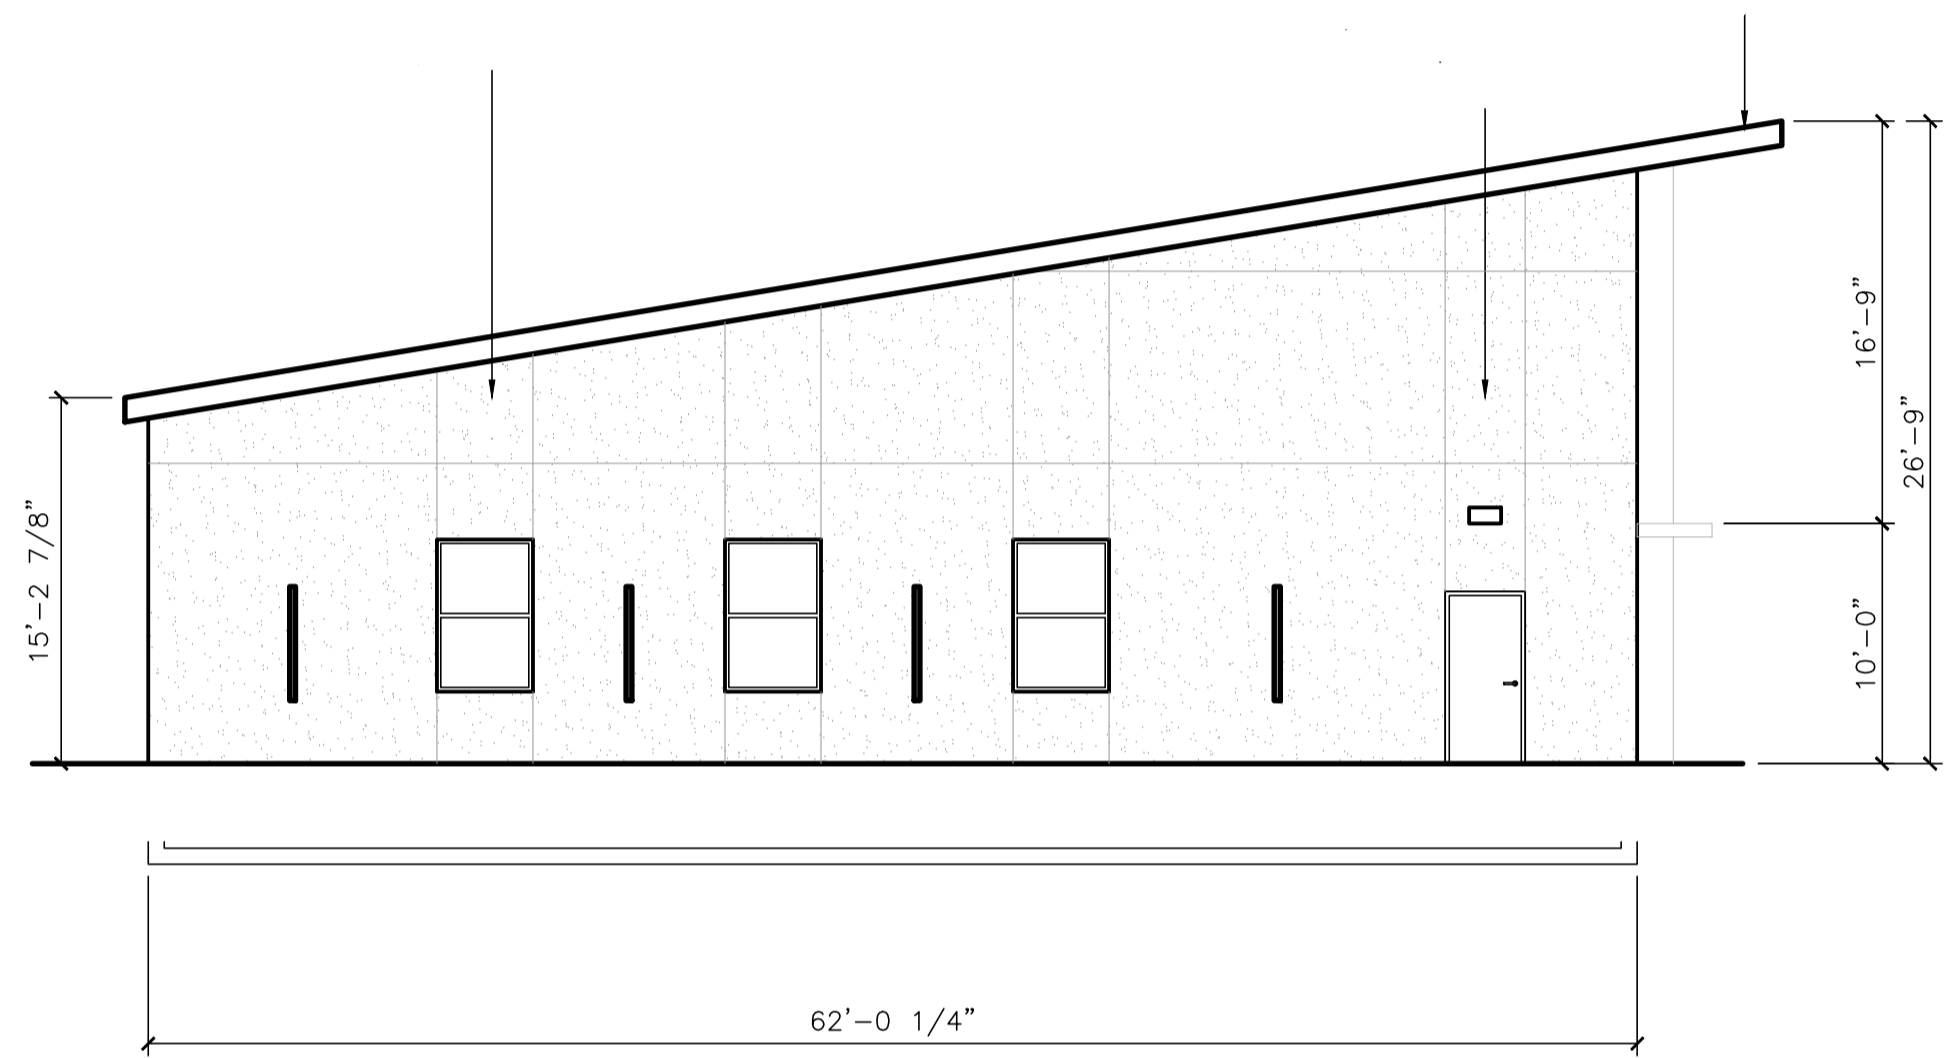

1 - EAST FACING ELEVATION SCALE 1/8"=1'-0"

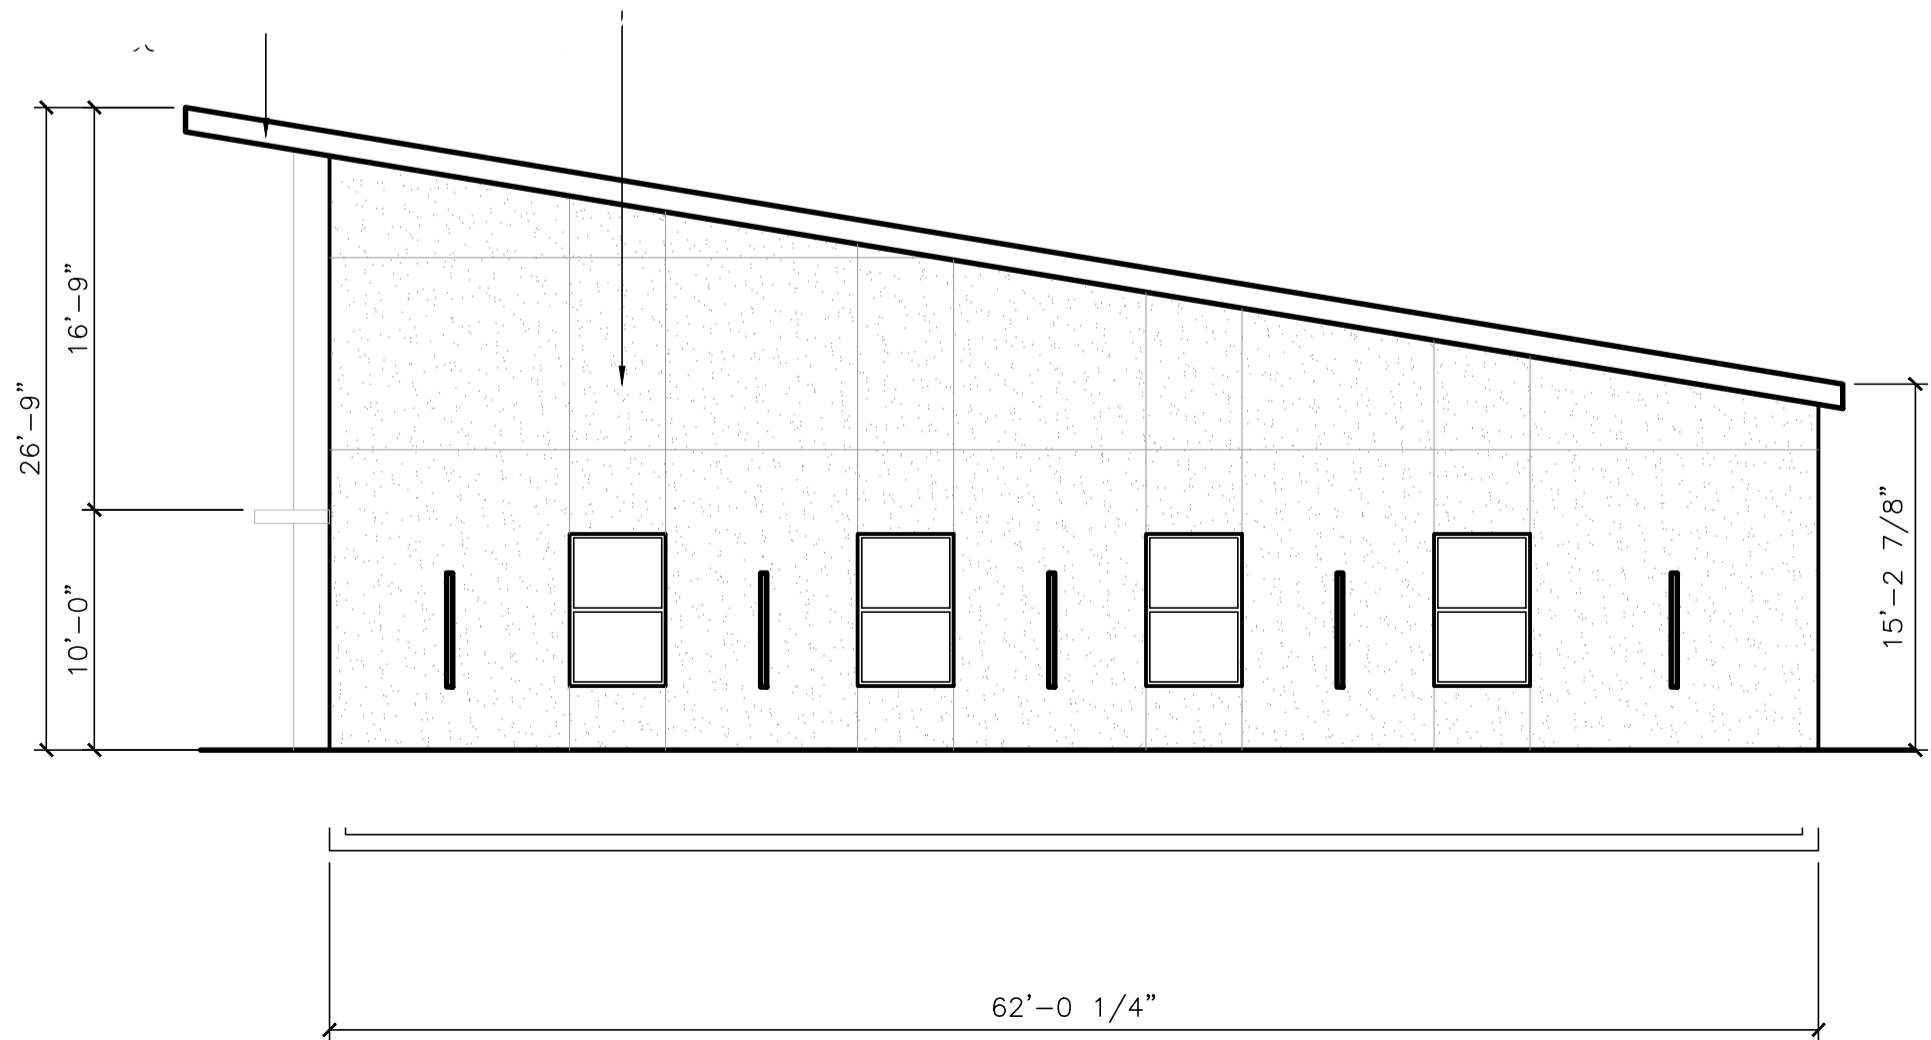

2 - WEST FACING ELEVATION SCALE 1/8"=1'-0"