


1 FLOOR PLAN - LOD
3/16" = 1'-0"

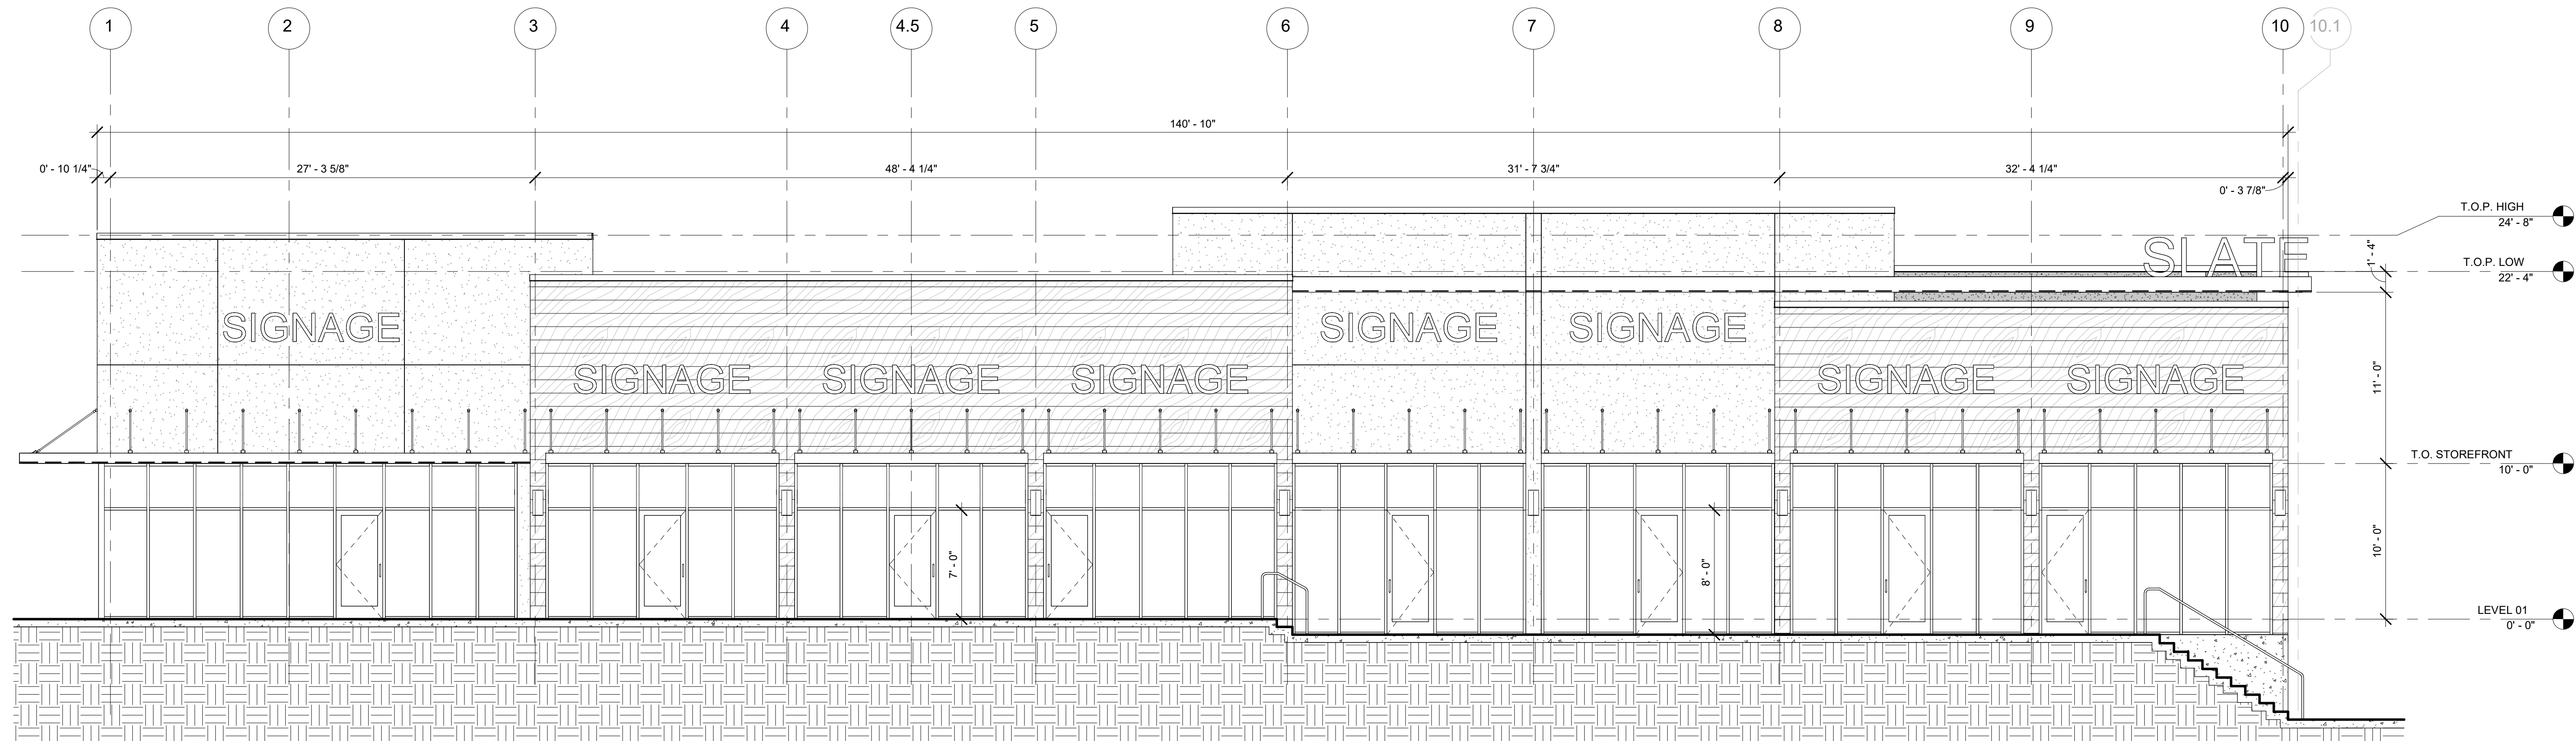

2 MAIN ELEV
3/16" = 1'-0"

TOTAL GSF = 10,042 SF